

YILI WU XUE DAIRY PROJECT AT HUBEI



General Notes

1. THESE ARE PRELIMINARY DRAWINGS NOT TO BE USED FOR CONSTRUCTION. DETAILS HAVE BEEN COMPLETED AND ALTERNATION HAS BEEN OBTAINED FROM THE PROJECTING ARCHITECT.

SECTION/DETAIL LOCATION KEY

1 - 5
 |
 | SHEET WHERE DETAIL OR SECTION APPEARS
 |
 | DETAIL NUMBER ON DISPLAY SHEET

7		
8		
II:	Section/Notes	Date

DRAWING INDEX

- COVER SHEET
- GENERAL CONDITIONS
- GENERAL LAYOUT
- OPERATIONAL LAYOUT
- PAVING DRIVE FLOOR PLAN/SECTION BETWEEN WINGS
- RENDERING INSULATING WARE FLOOR PLAN/SECTION
- BRICKS, MASON BARS FLOOR PLAN/SECTION
- TRANSITION BARS FLOOR PLAN/SECTION
- CONCRETE BARS FLOOR PLAN/SECTION
- REINFORCING BARS FLOOR PLAN/SECTION
- CAST BARS FLOOR PLAN/SECTION



Project: YILI WU XUE DAIRY PROJECT AT HUBEI


Date: FEBRUARY 2011 Sheet: 1 of 11



PRELIMINARY ENGINEERING DESIGN STUDY REVISED: 25-FEB-2011

FILE NUMBER: PFD1026

PEDS EXAMPLE

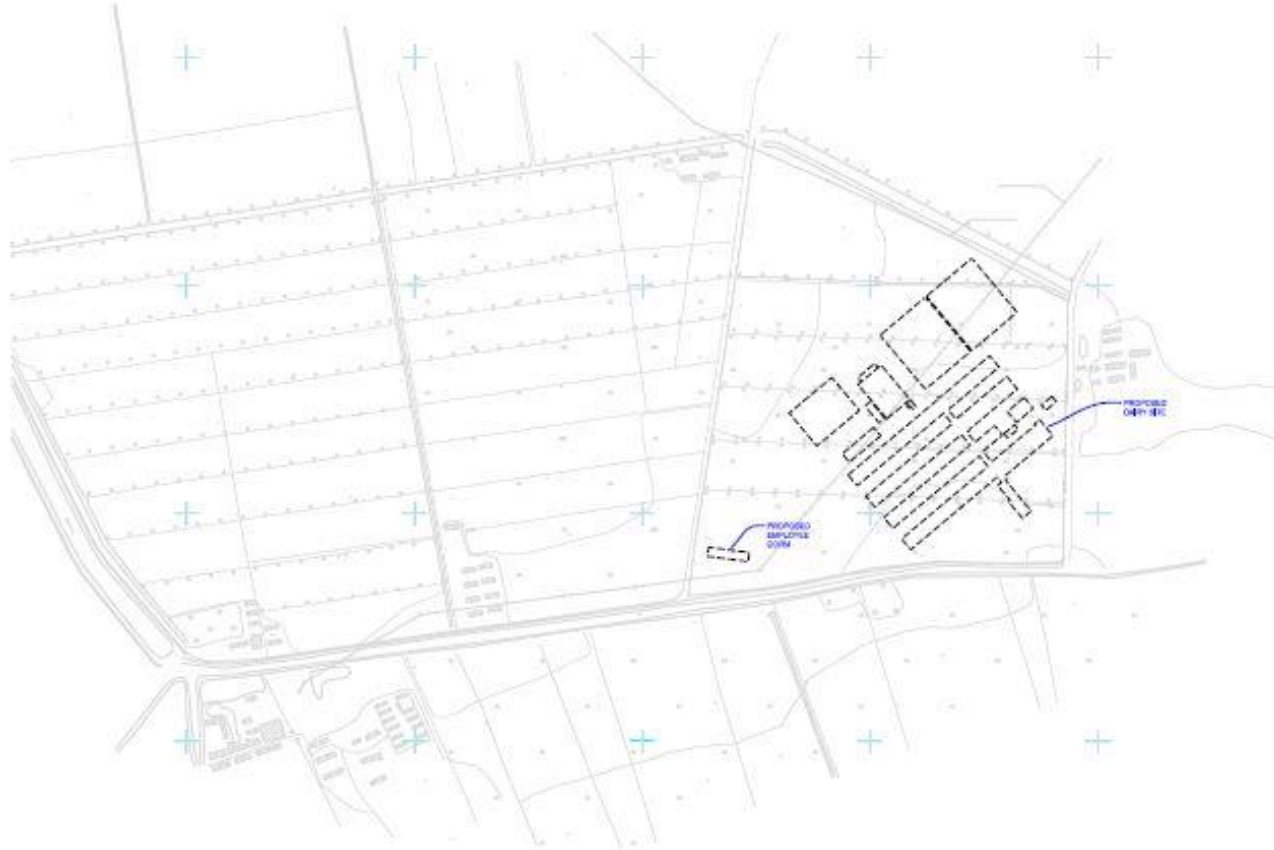


THESE ARE PRELIMINARY DRAWINGS NOT TO BE USED FOR CONSTRUCTION. ALL DETAILS HAVE NOT BEEN COMPLETED AND AUTHORIZATION HAS BEEN OBTAINED FROM THE RESPONDING AGENCIES.



YILI WU XUE DAIRY PROJECT		
HULEI, CHINA		
scale 1: 5000	date 02-FEB-1	sheet no. ELD
EXISTING CONDITIONS		
		sheet no. 112-0206
Kerui, TX		no. 2 of 11


PFDS EXAMPLE

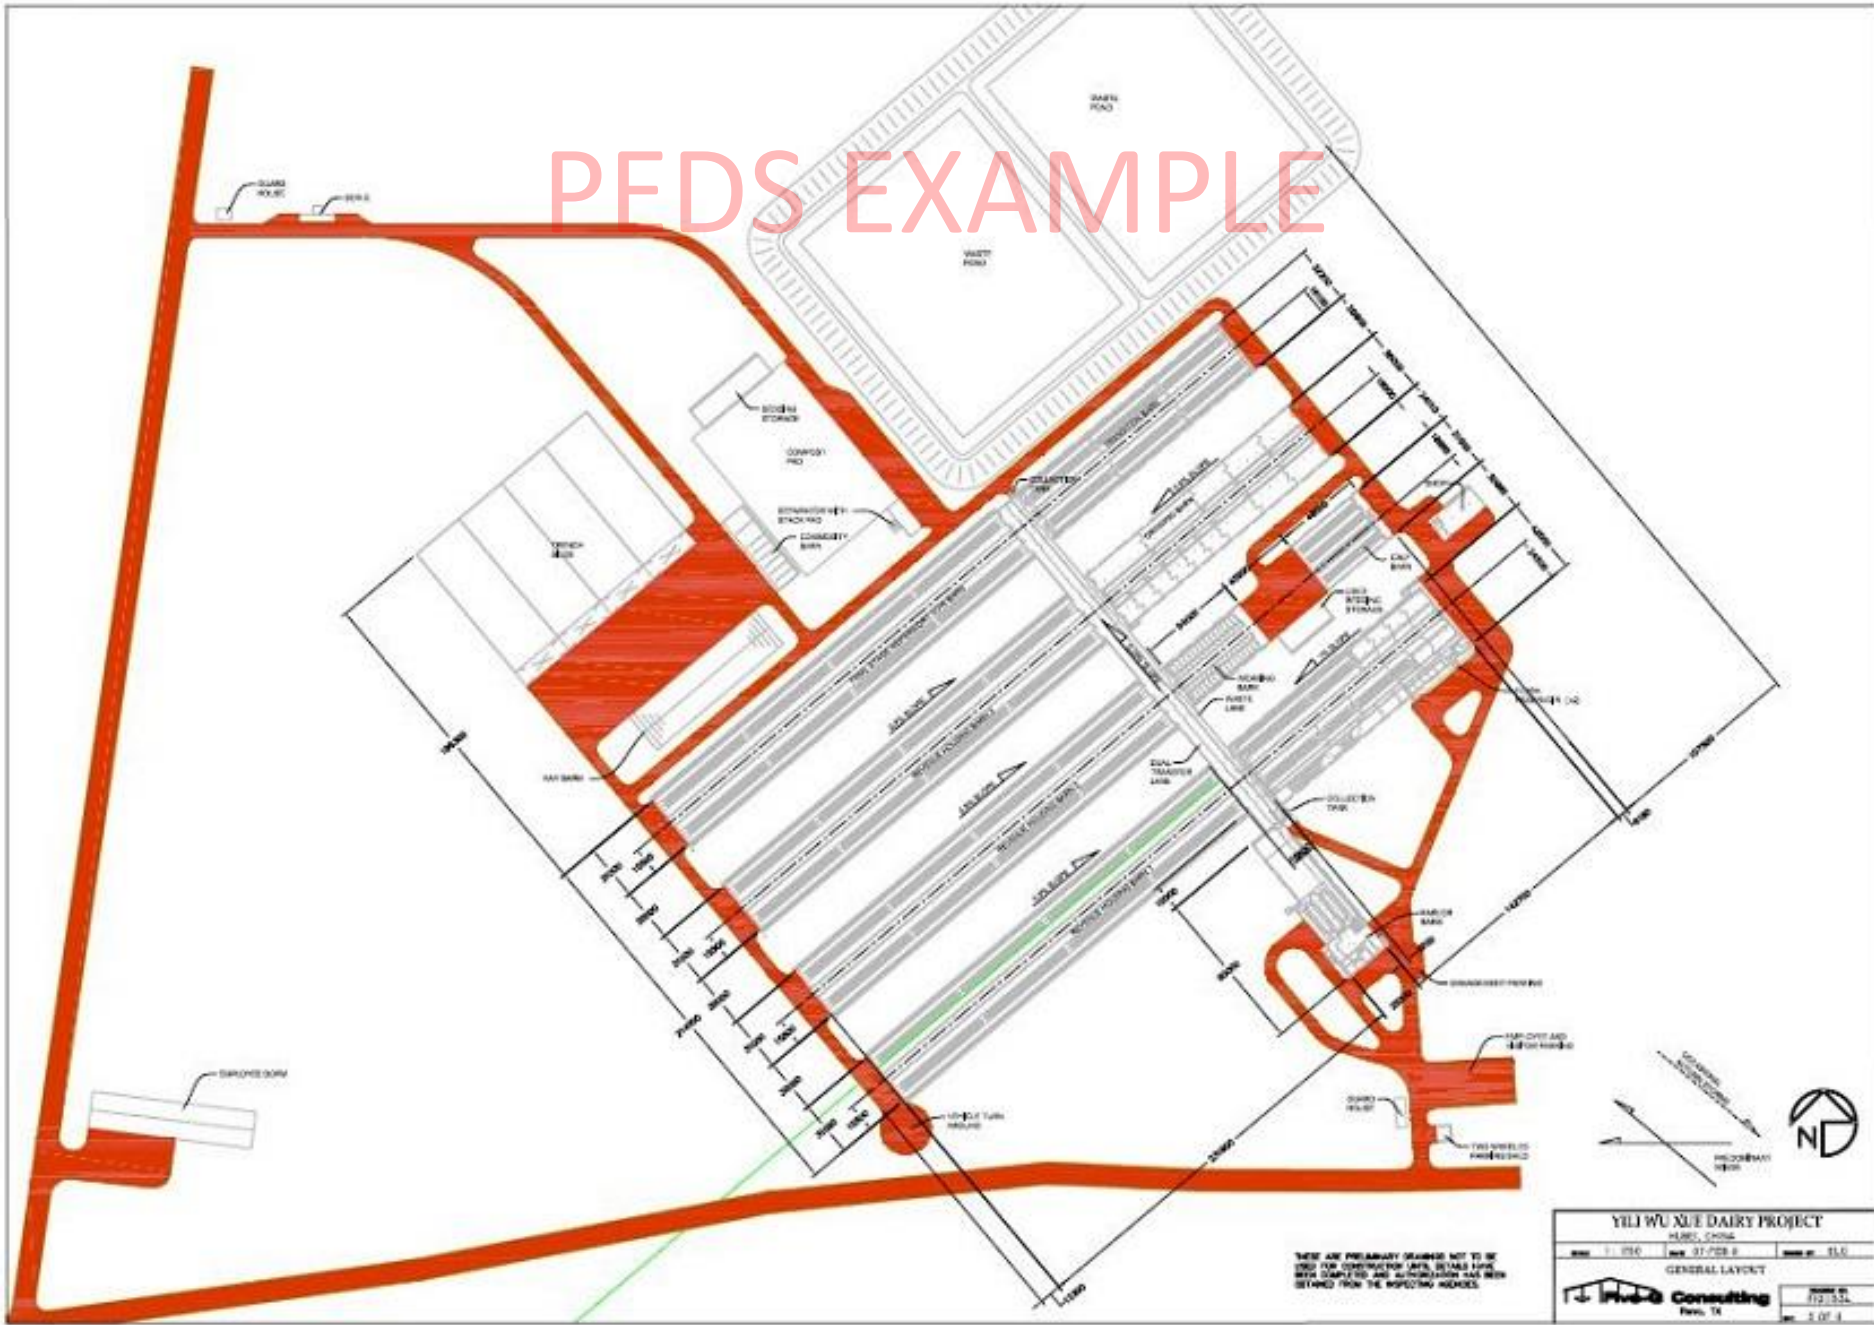





THIS ARE PRELIMINARY DRAWING NOT TO BE USED FOR CONSTRUCTION. ANY DETAILS AND SPECIFICATIONS HAS BEEN OBTAINED FROM THE RELEVANT AGENCIES.

YILI WU XUE DAIRY PROJECT		
HUBEI, CHINA		
Scale: 1:1500	Date: 31.08.2018	Sheet No: 01.0
GENERAL LAYOUT		
		Project No: YW1801
HWS Consulting		Page: 2 of 3

PEDS EXAMPLE

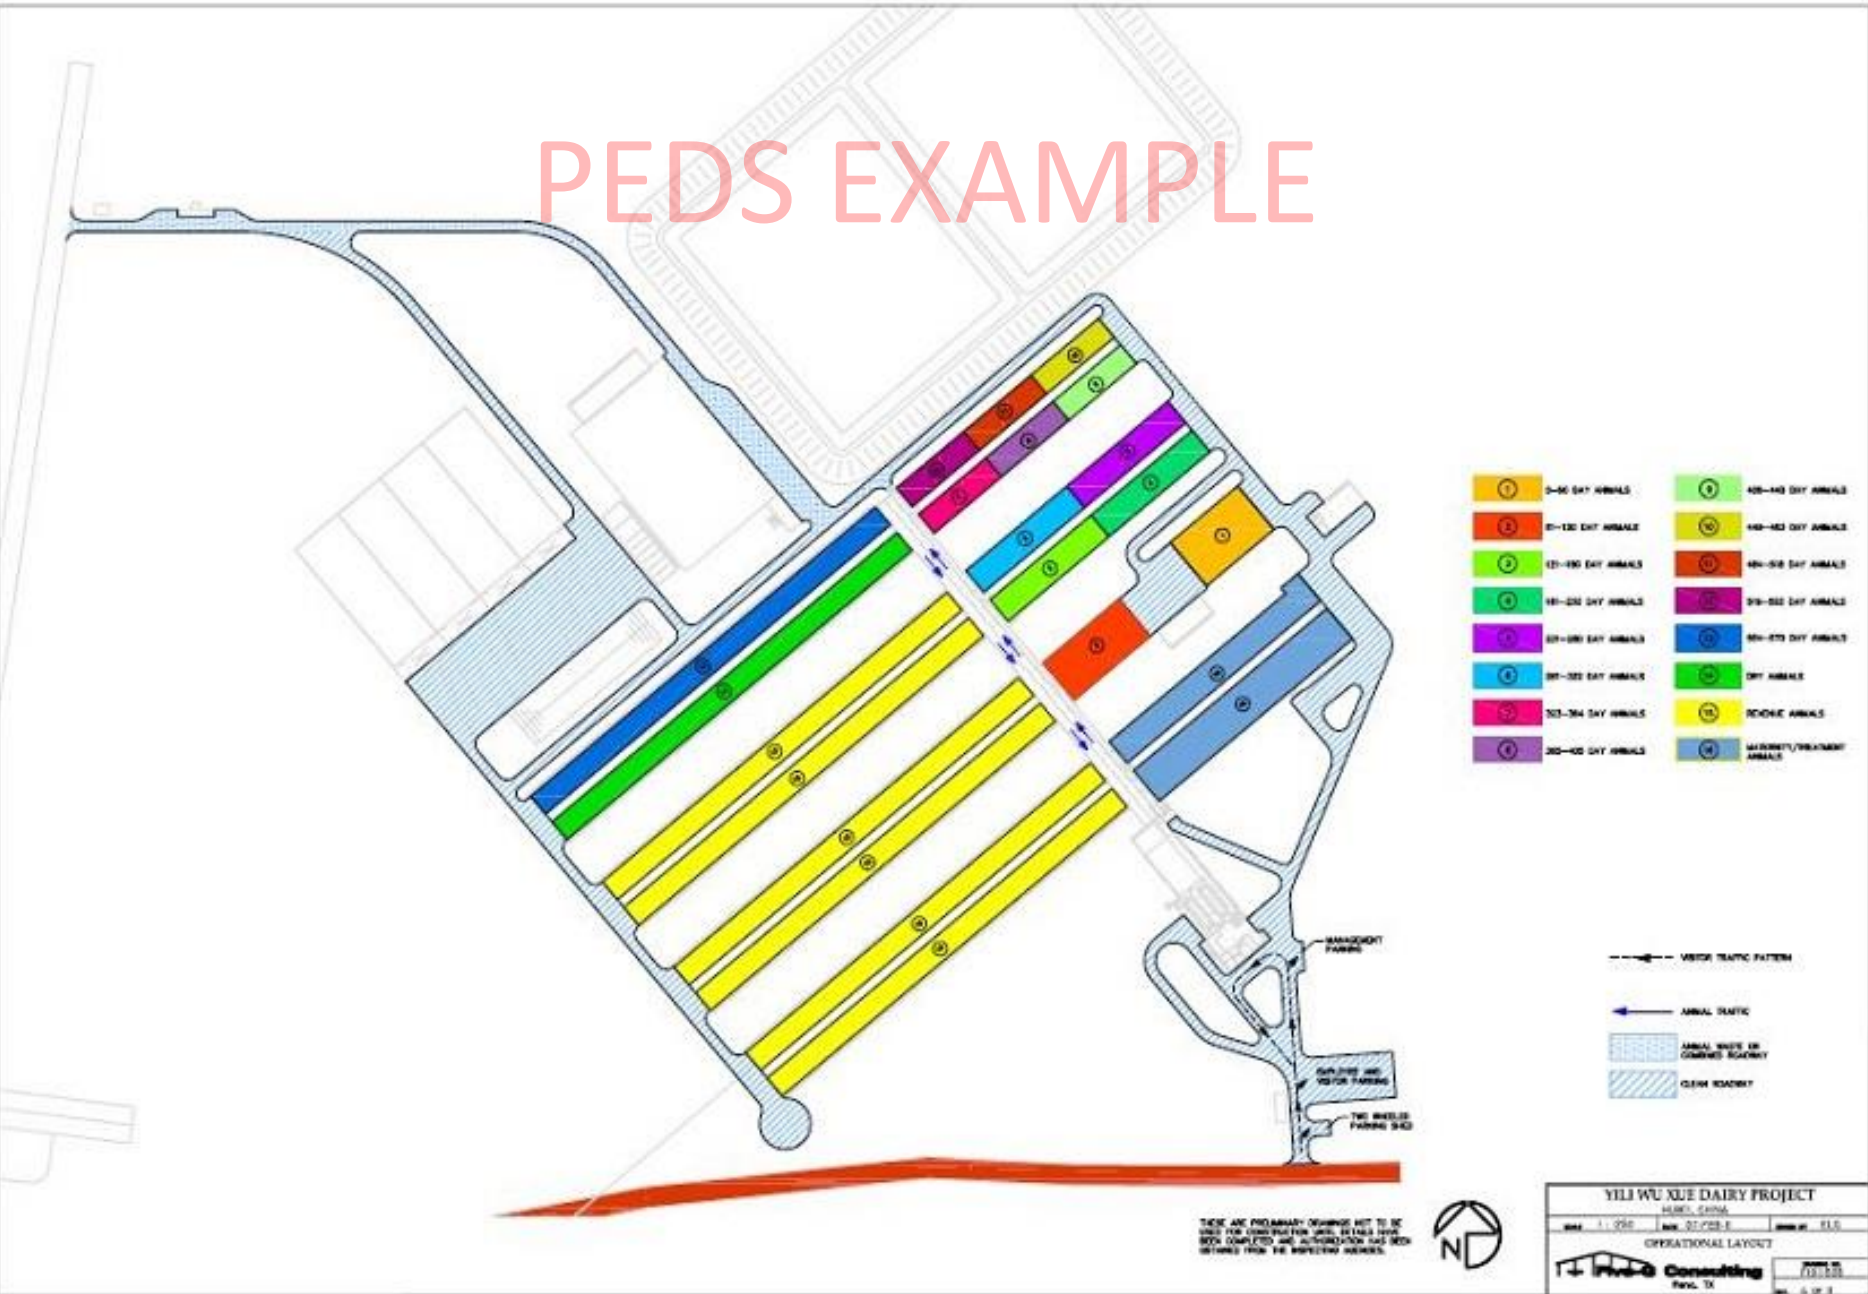


PEDSEXAMPLE

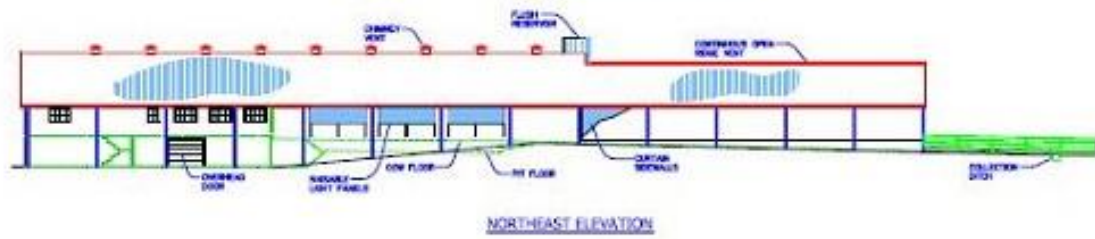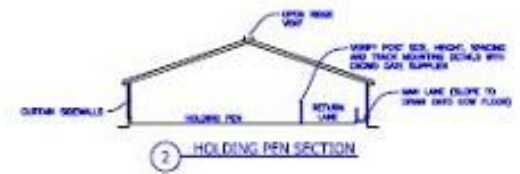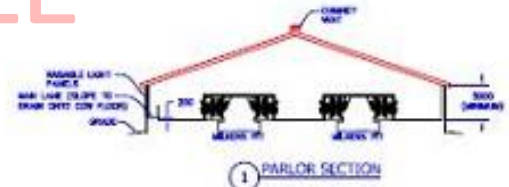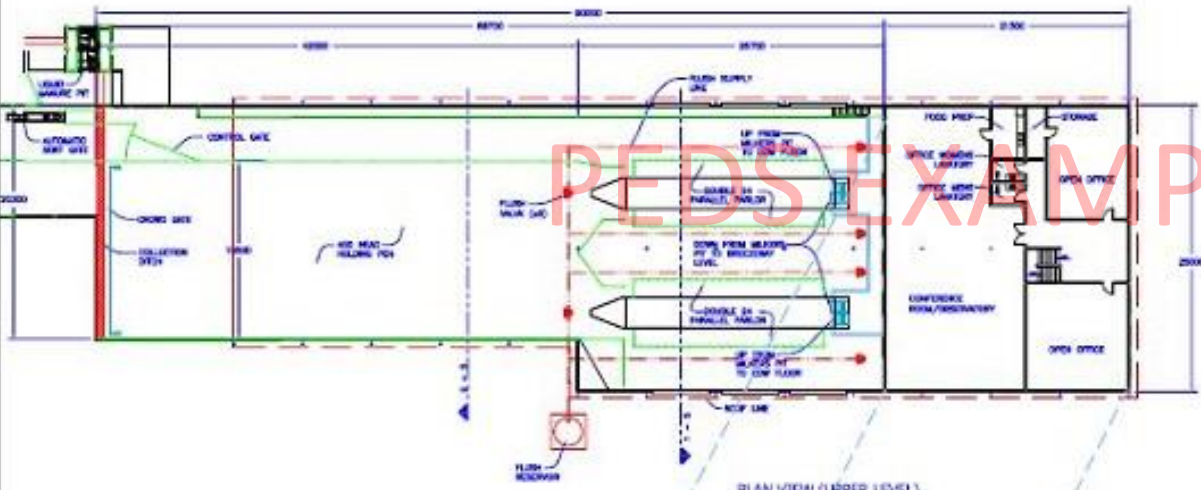


THESE ARE PRELIMINARY DRAWINGS NOT TO BE USED FOR CONSTRUCTION UNLESS EXPLICITLY PERMITTED BY THE ARCHITECT'S OFFICE.

YILI WU XUE DAIRY PROJECT			
SHEETS: 01/01			
DATE: 11/2011	PROJECT: PARLOR BARN	SCALE: 1:50	PROJECT NO: 110101
FLOOR PLANS/SECTION/ELEVATION VIEWS			
Puro Consulting			No. 11, 12, 13 11/2011

PEDS EXAMPLE

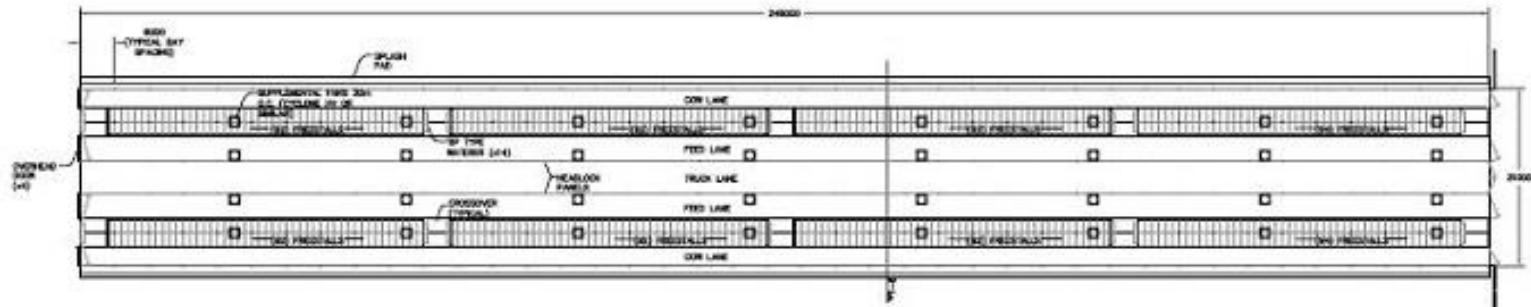


FLOOR PLAN
scale 1/8" = 1'-0"

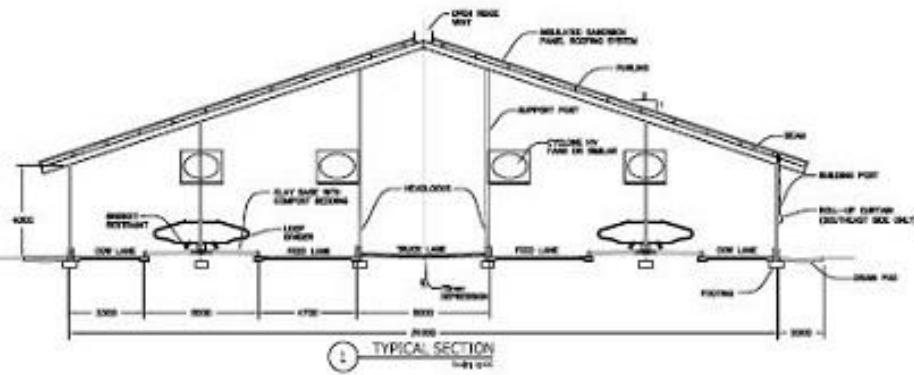


TYPICAL SECTION
scale 1/4" = 1'-0"

THESE ARE PRELIMINARY DRAWINGS NOT TO BE USED FOR CONSTRUCTION UNTIL DETAILS HAVE BEEN COMPLETED AND AUTHORIZATION HAS BEEN OBTAINED FROM THE RESPECTIVE AGENCIES.


YILI WUXUE DAIRY PROJECT			
HUBEI, CHINA			
DATE: AS NOTED	REV: 07-FIB-0	SCALE: 1/8" = 1'-0"	DATE: 11/10/12
SEVENTH BOUSING BARN			
3-DIMENSIONAL SECTION			
No. 12			11/10/12

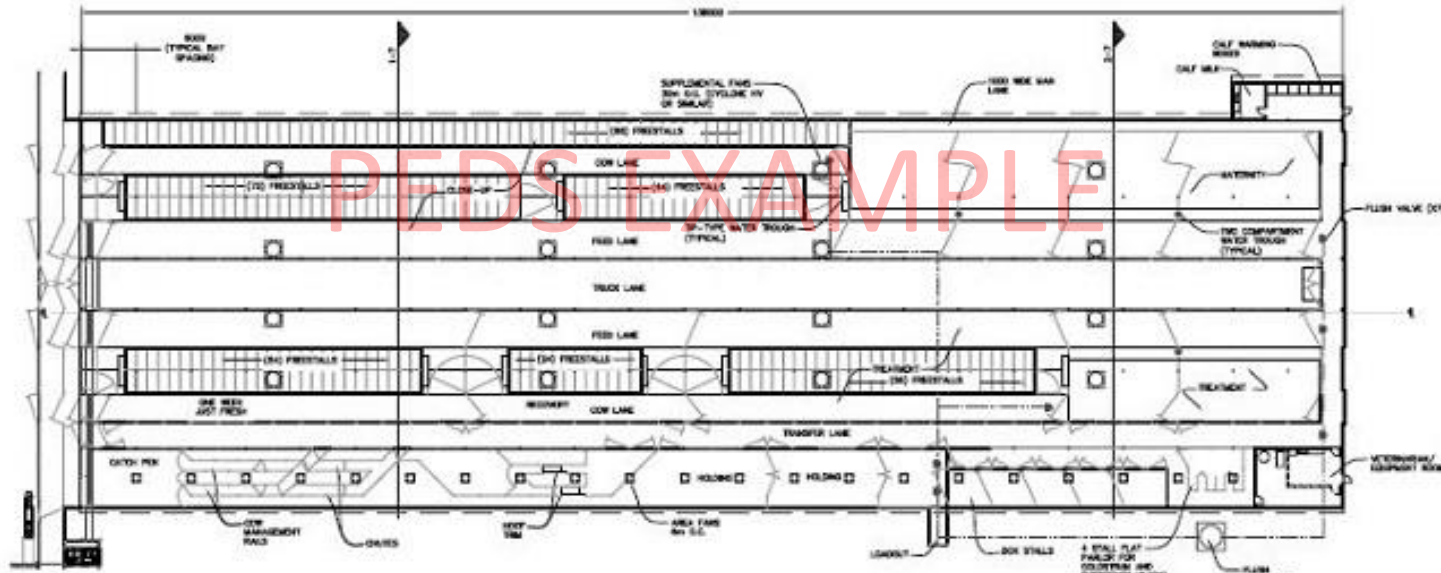

SPECIAL NEEDS BARN FLOOR PLAN
128.1470

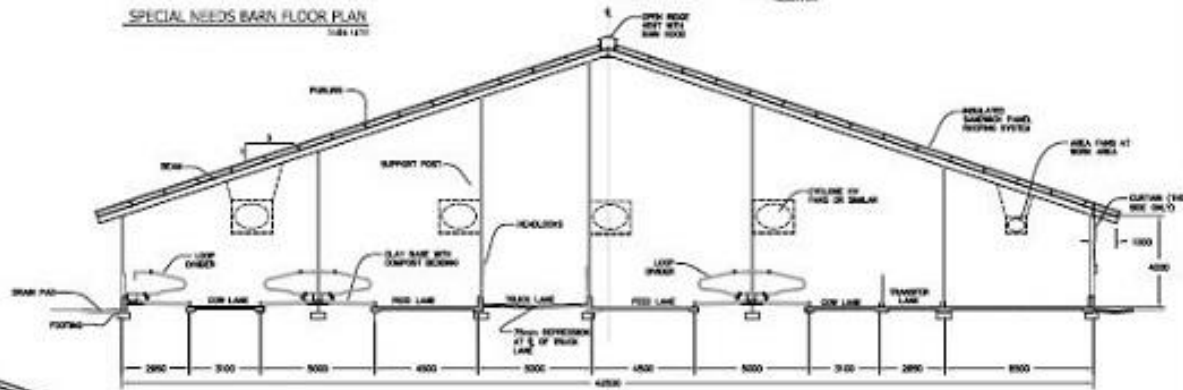

① **TYPICAL SECTION AT STALLS**
128.1470


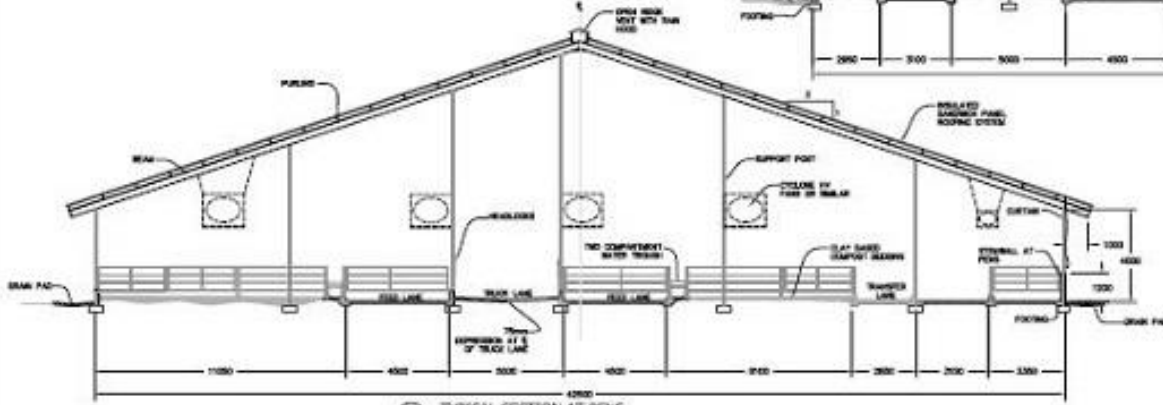


② **TYPICAL SECTION AT PENS**
128.1470

THESE ARE PRELIMINARY DRAWINGS NOT TO BE USED FOR CONSTRUCTION. FINAL DETAILS MUST BE BOTH COMPLETED AND APPROVED BEFORE ANY CONSTRUCTION BEGINS.

YILI WU XUE DAIRY PROJECT			
PUB. - CHINA			
DATE AS NOTED	DATE OF REVISION	SCALE	BY - ELS
SPECIAL NEEDS BARN FLOOR PLAN (SECTION)			
Fluor Consulting			7/2014
Beijing, CHINA			pg. 2 of 2



PEDS EXAMPLE

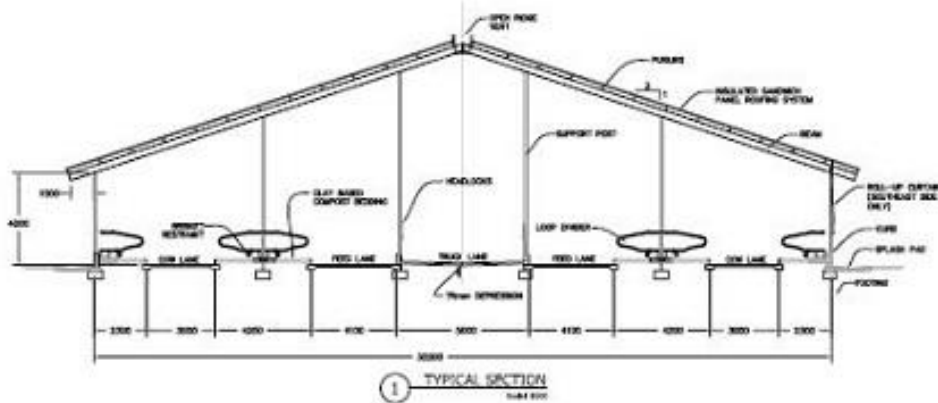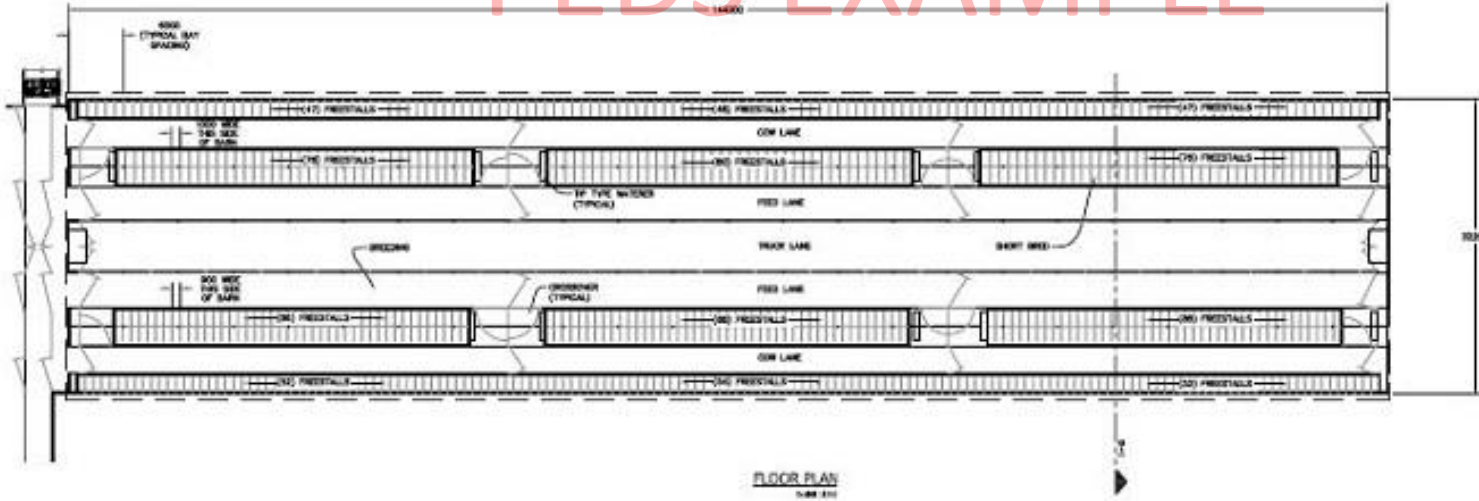

THIS IS A PRELIMINARY DRAWING NOT TO BE USED FOR CONSTRUCTION UNLESS DETAILS HAVE BEEN COMPLETED AND AUTHORIZATION HAS BEEN OBTAINED FROM THE APPLICABLE AGENCIES.

YILI WU XUE DAIRY PROJECT			
H-201-00145			
DATE REVISION	REV. DESCRIPTION	DATE	BY
	TRANSITION BARN FLOOR PLAN SECTION		
			JWB CONSULTING DALLAS, TX
			SHEET NO. 01.1 OF 01.1


PEDS EXAMPLE

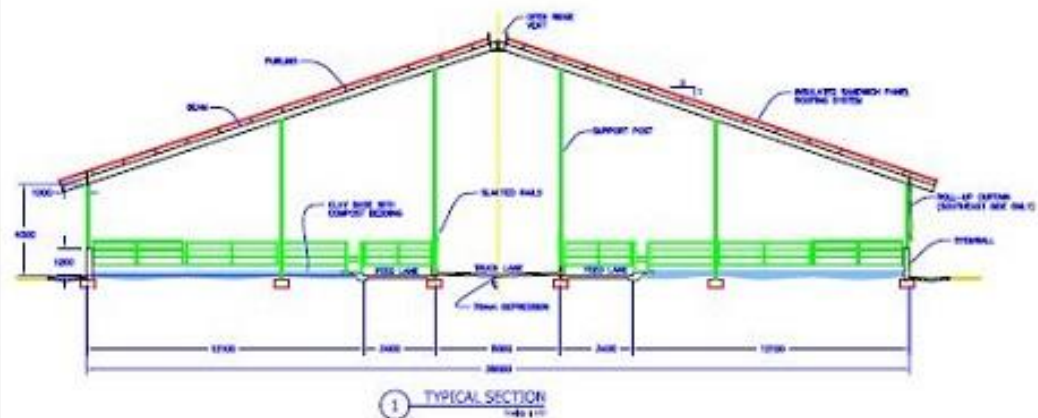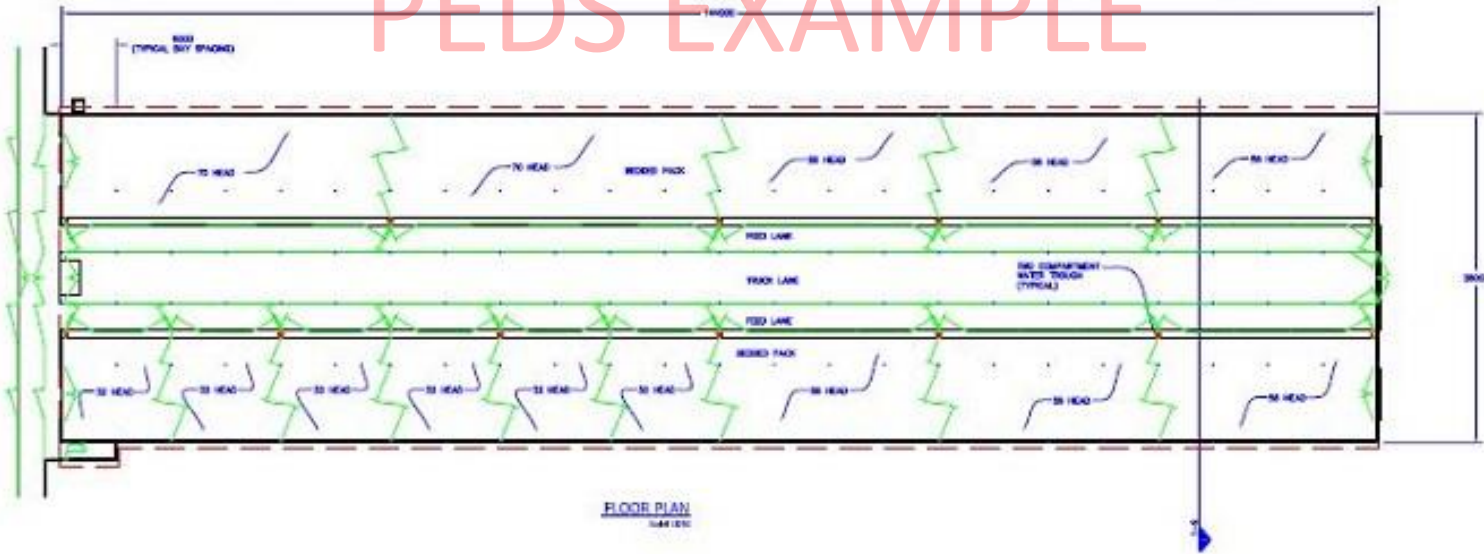

THESE ARE PRELIMINARY DRAWINGS NOT TO BE USED FOR CONSTRUCTION. ANY DETAILS HERE WITHIN COMPLETE AND AUTHORIZATION HAS BEEN OBTAINED FROM THE RELEVANT AGENCIES.

YILI WU XUE DAIRY PROJECT		
SHEET COVER		
DATE: AS NOTED	NO: 11-103-1	SCALE: 1:50
CROWLING BARN		
FLOOR PLAN/SECTION		
Five Consulting FIVE CONSULTING Suite 10		APPROVAL DATE: 7/1/11



PEDS EXAMPLE

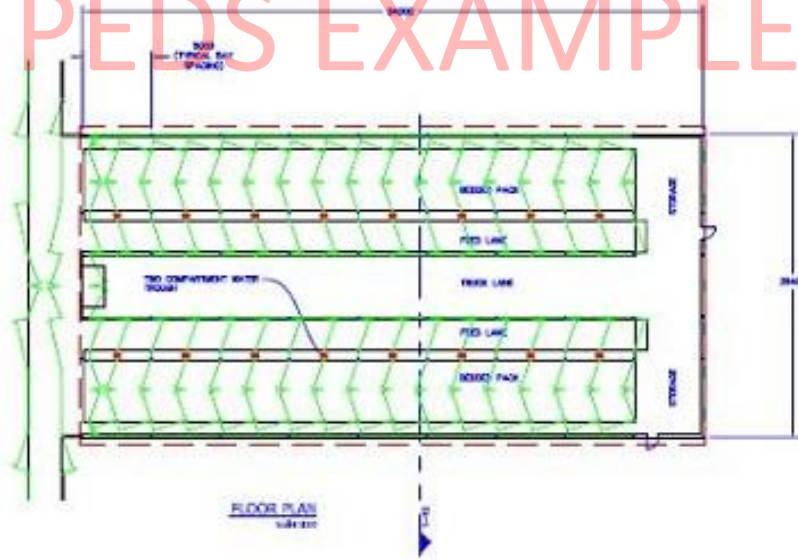

THESE ARE PRELIMINARY DRAWINGS NOT TO BE USED FOR CONSTRUCTION UNLESS DETAILS HAVE BEEN COMPLETED AND AUTHORIZATION HAS BEEN OBTAINED FROM THE APPLICABLE AGENCIES.

YILI WU XUE DAIRY PROJECT		
HUBEI, CHINA		
DATE: AS NOTED	DATE: 22.7.2018	SCALE: 1/1
WEANING BARN		
FLOOR PLAN/SECTION		
		DRAWING NO: 7-22-2018-1A
Hubei, CH		SHEET NO: 11 of 11

PEDS EXAMPLE

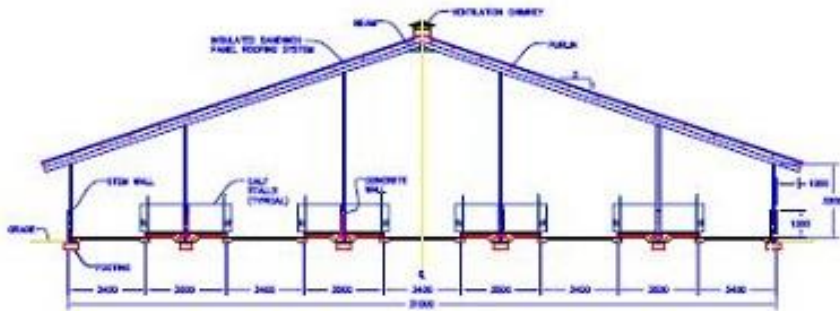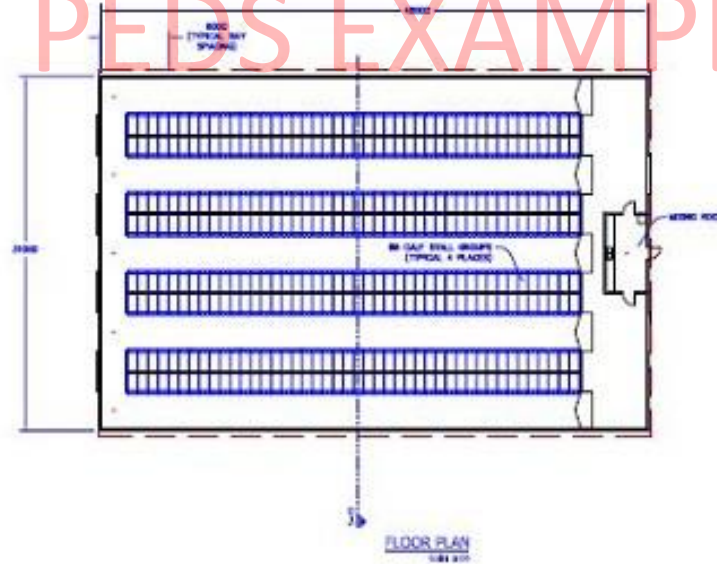

THESE ARE PRELIMINARY DRAWINGS NOT TO BE USED FOR CONSTRUCTION UNTIL DETAILS HAVE BEEN COMPLETED AND APPROVED BY THE ARCHITECT AND ENGINEER.

YILI WU XUE DAIRY PROJECT			
HUBEI, CHINA			
NO. AS 10/10	NO. ET 10/10	NO. IN 1/10	NO. 1/10
CALF BARN FLOOR PLAN SECTION			
Kunming, Yunnan, P.R. China		Kunming, Yunnan, P.R. China	

TABLE OF CONTENTS

	<u>PAGE</u>
I. GENERAL INFORMATION	3
II. DAIRY OPERATIONS	7
III. UTILITIES & LABOR	13
IV. FACILITY & COMPONENTS	16
V. SPREADSHEETS	23
VI. PHOTO SECTION	33
VII. DRAWING REDUCTIONS	64