

177.2

10 kV

10 kV


10 kV

10 kV

[XX.XX] = DESIRED GRADES

TOP OF DIKE @ [115.85] MINIMUM
(MUST BE 600mm ABOVE
SURROUNDING TERRAIN)

TOP OF DIKE @ [116.10] MINIMUM
(MUST BE 600mm ABOVE
SURROUNDING TERRAIN)

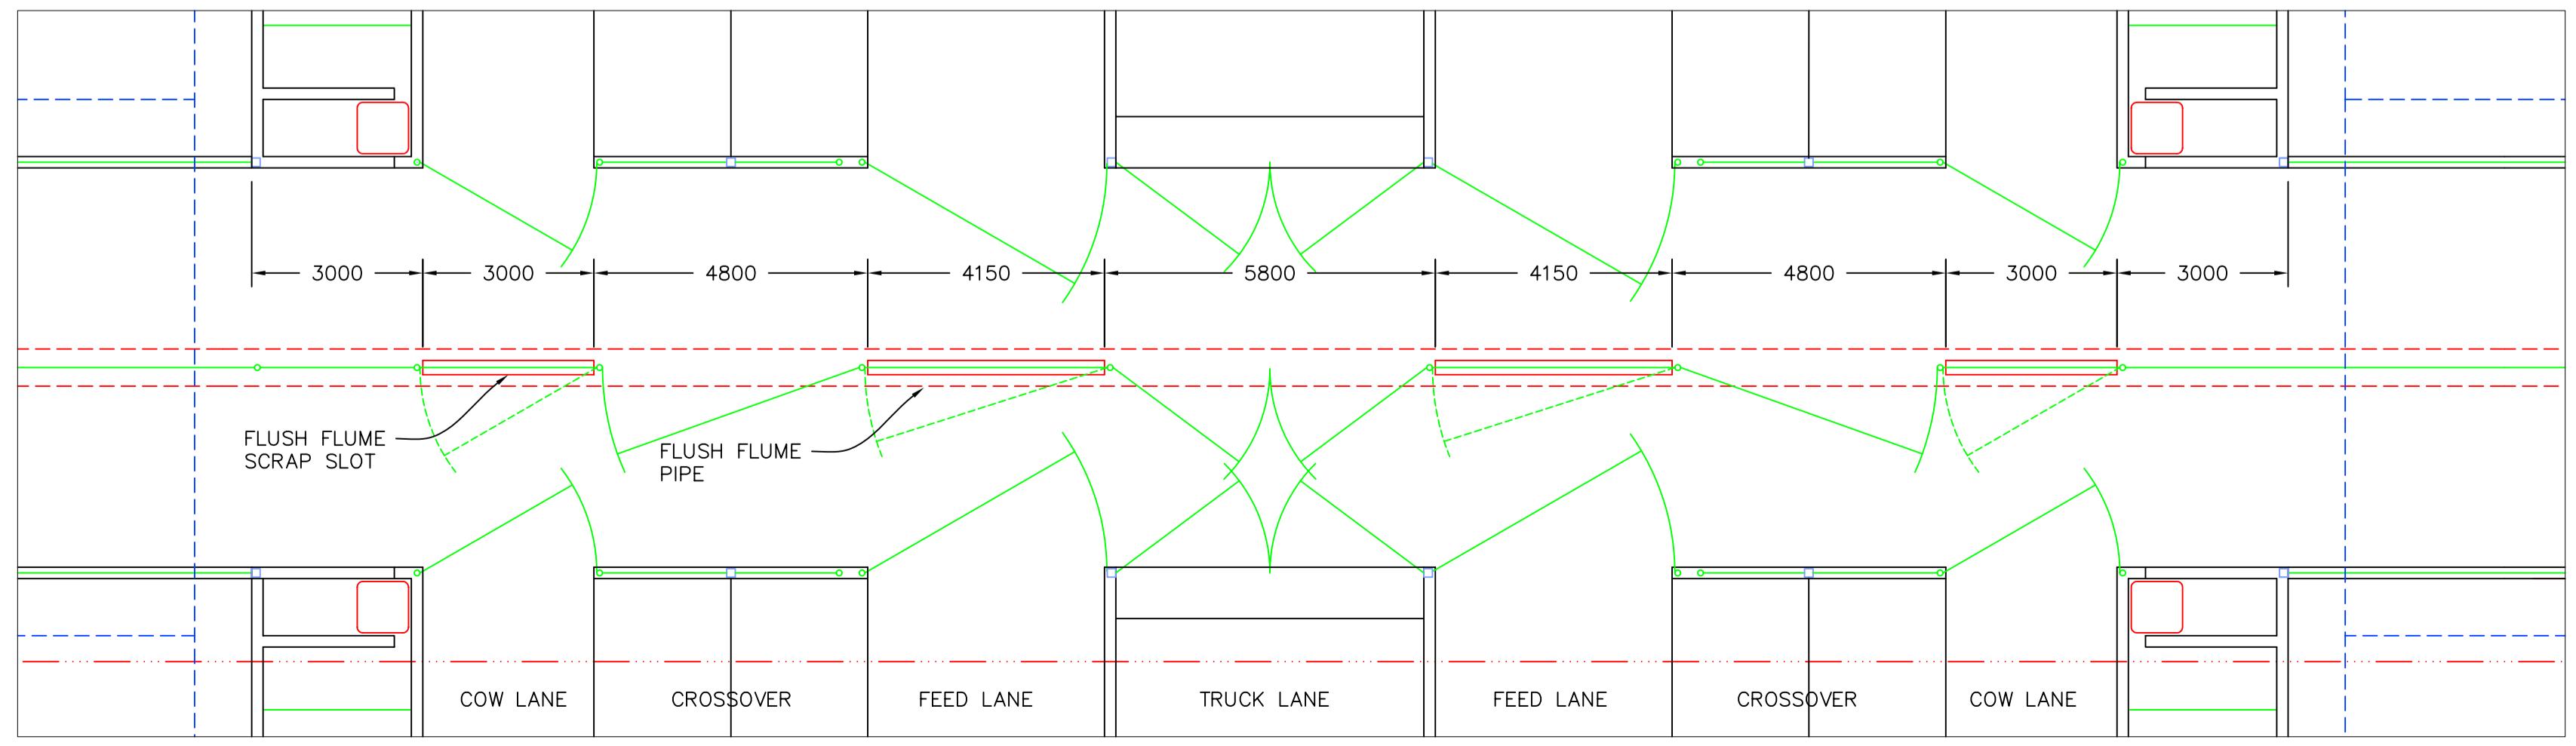

FLUSH FLUME LAYOUT
SCALE 1:100

THESE ARE PRELIMINARY DRAWINGS NOT TO BE
USED FOR CONSTRUCTION UNTIL DETAILS HAVE
BEEN COMPLETED AND AUTHORIZATION HAS BEEN
OBTAINED FROM THE INSPECTING AGENCIES.

REVISION #5	09-MAR-06
REVISION #4	28-FEB-06
REVISION #3	30-NOV-05
REVISION #2	16-JUN-05
REVISION #1	26-APR-05

SADALA DAIRY
ESTONIA

SCALE 1:1000 DATE 22-FEB-05 DRAWN BY CAB

PLOT PLAN & FLUME LAYOUT

Five-G Consulting
Fleno, TX

DRAWING NO.
F10051319

SHT. 2 of 6