




NATIONAL AGRICULTURAL DEVELOPMENT COMPANY

HARADH, SAUDI ARABIA

ELITE FARM

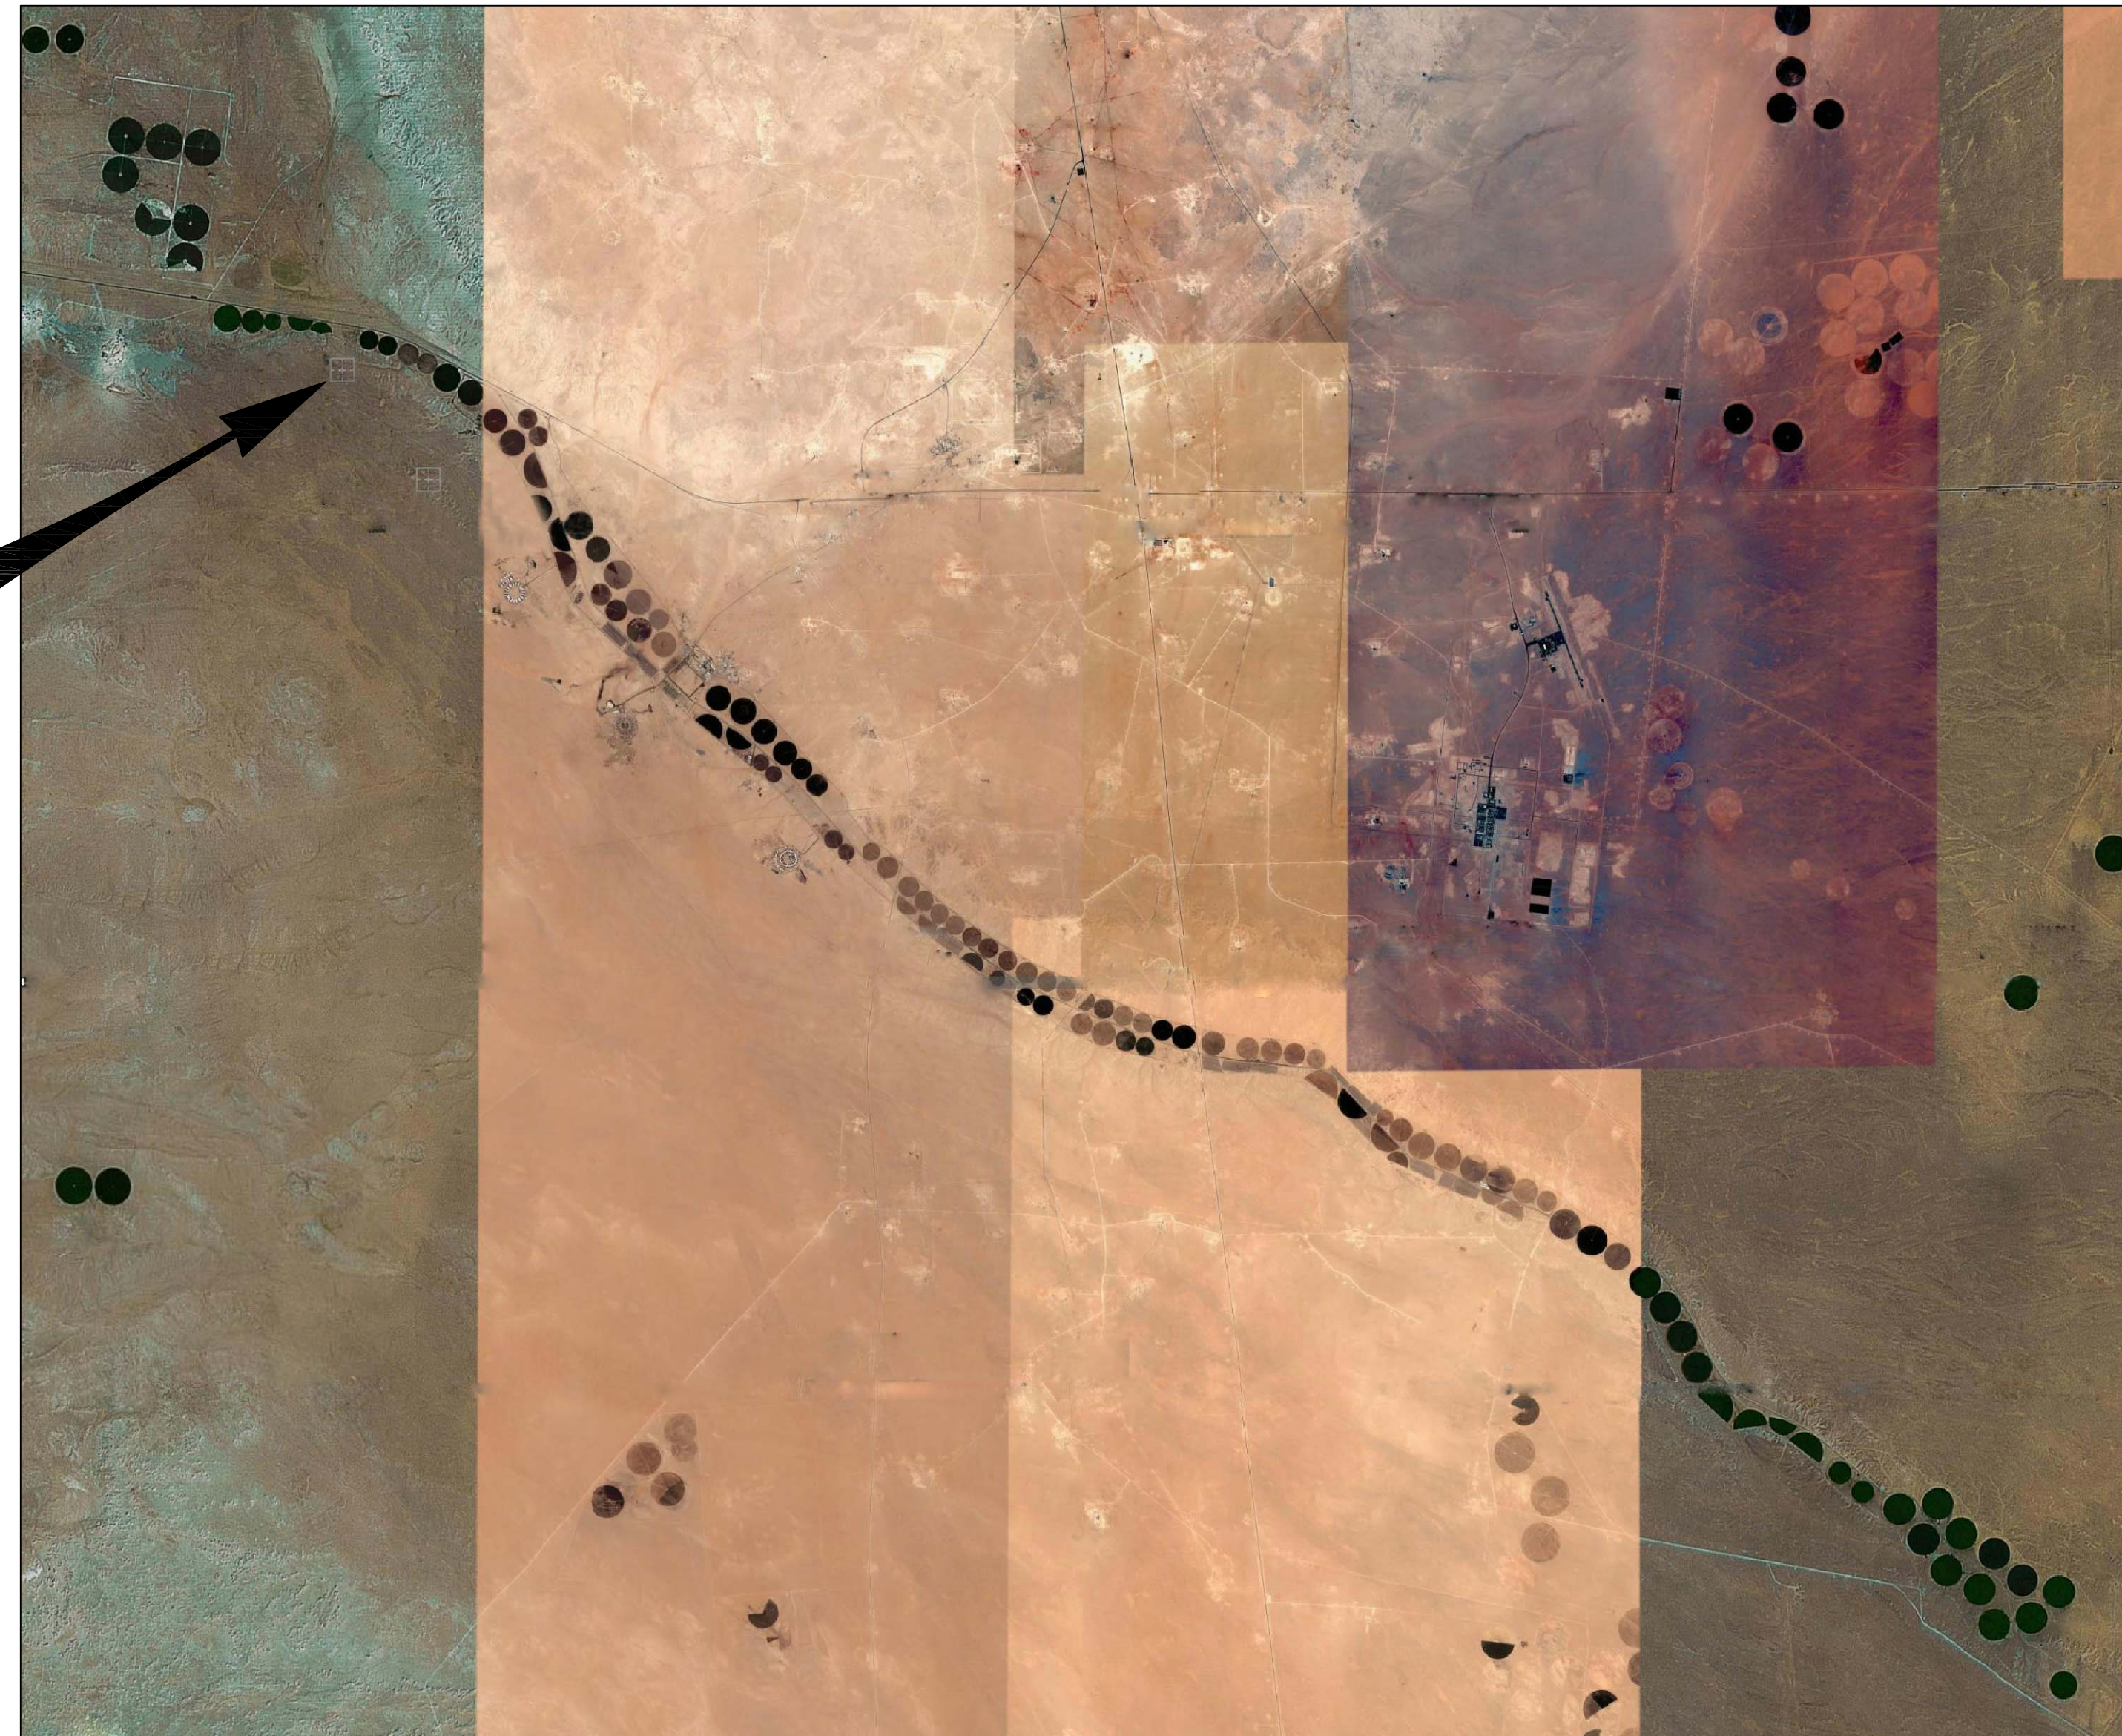

Five-G Consulting

FIVE-G CONSULTING
Reno, Texas 75462
www.fiveg.com

...your Dairy Engineers

PRELIMINARY ENGINEERING DESIGN STUDY

FILE NUMBER F62070139

General Notes

1. THESE ARE PRELIMINARY DRAWINGS NOT TO BE USED FOR CONSTRUCTION UNTIL DETAILS HAVE BEEN COMPLETED AND AUTHORIZATION HAS BEEN OBTAINED FROM THE INSPECTING AGENCIES.

SECTION/DETAIL LOCATION KEY
DESIGNATION

SHEET WHERE SECTION/DETAIL WAS TAKEN

R
A001
A005

SHEET WHERE SECTION/DETAIL APPEARS

No.	Revision/Issue	Date

DRAWING INDEX



COVER SHEET - F62070139
EXISTING CONDITIONS - F12070807
GENERAL LAYOUT - F10071384
REVENUE PARLOR BARN - F23070152
TREATMENT/FRESHENING PARLOR BARN - F32070045





Project
NADEC ELITE FARM

REVISED:
JANUARY 24, 2007






Sheet
1 of 5

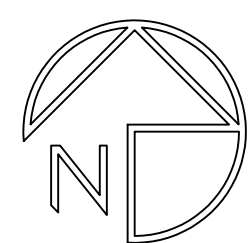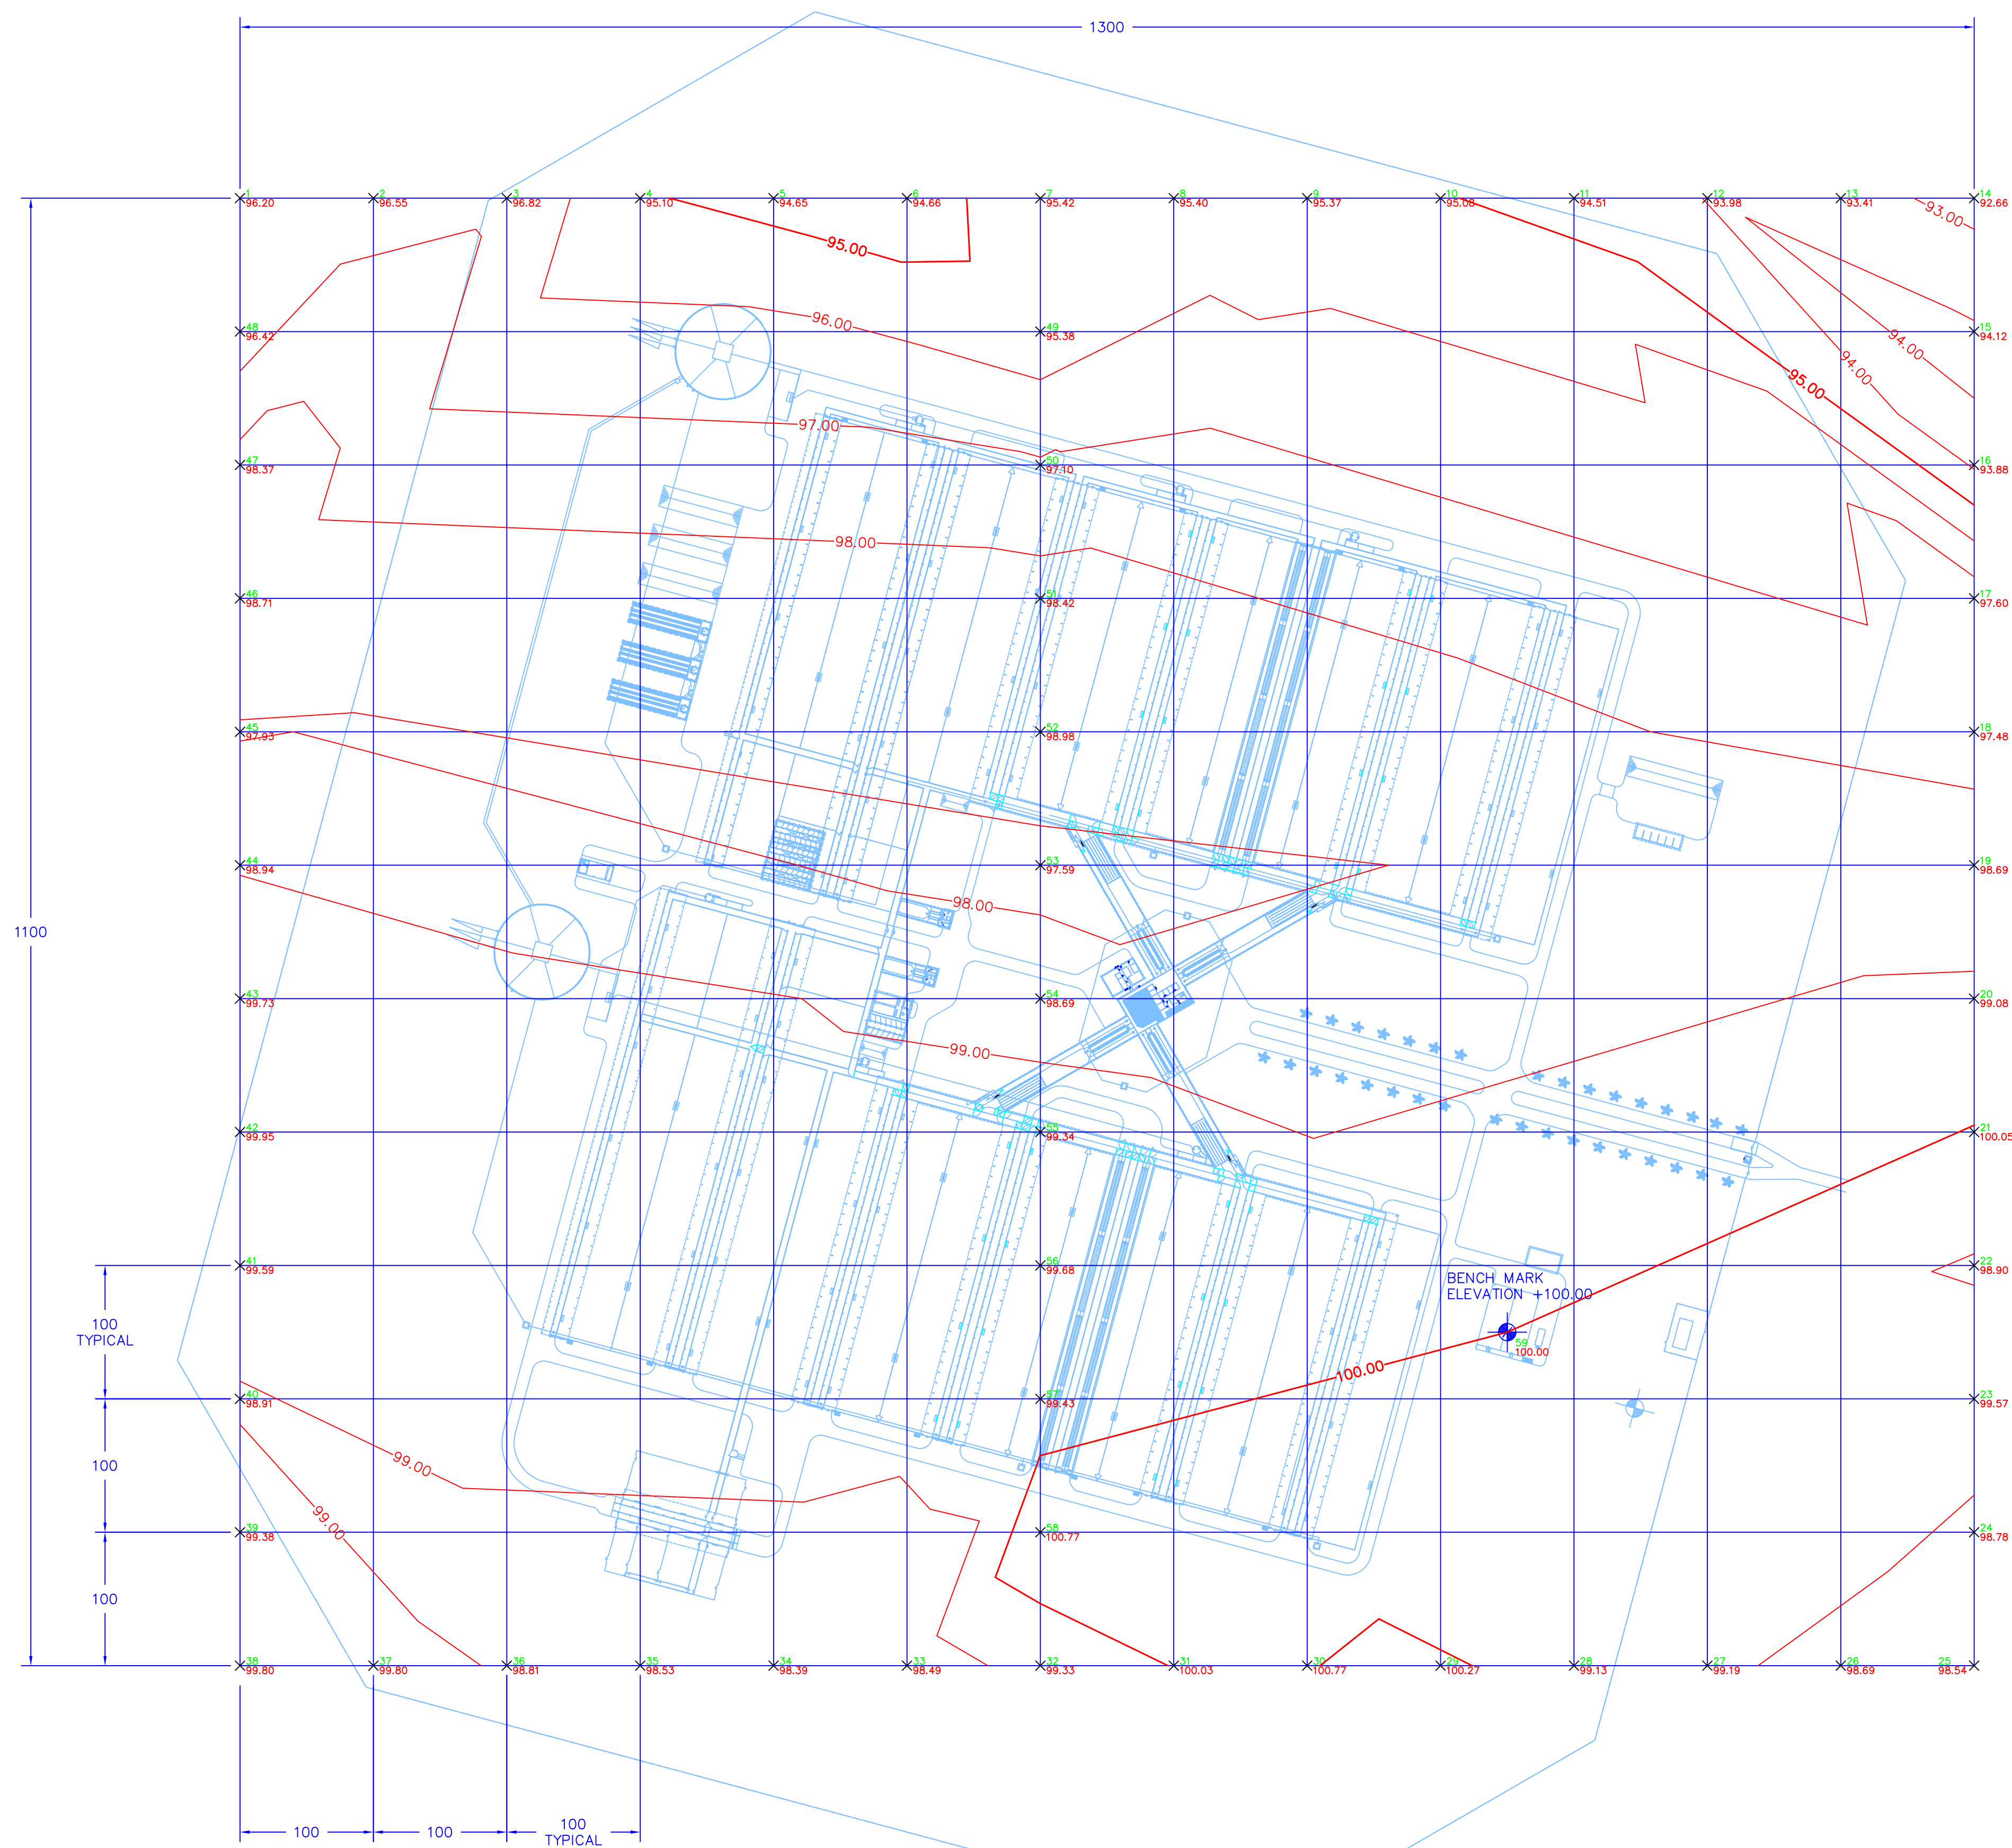




REVISION #1		24-JAN-07	
NADEC ELITE FARM			
HARADH, SAUDI ARABIA			
SCALE	1:3000	DATE	04-JAN-07
DRAWN BY		MCM	
EXISTING CONDITIONS			
		DRAWING NO. F12070807	
Reno, TX		2 OF 5	

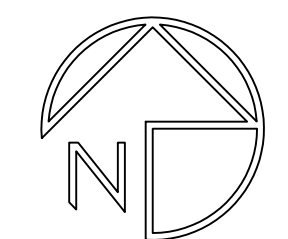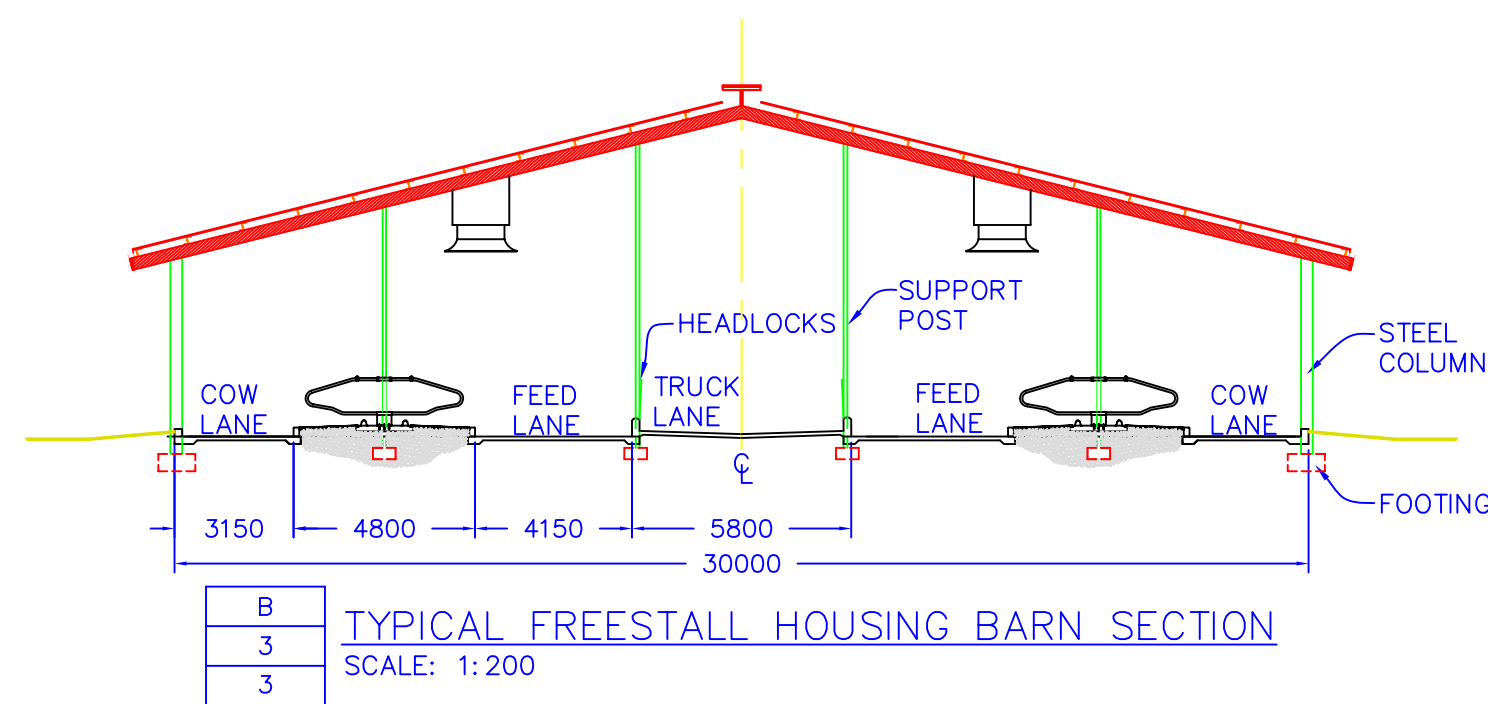

REVISION #1		24-JAN-07	
NADEC ELITE FARM HARADH, SAUDI ARABIA			
SCALE	1:2000	DATE	03-JAN-07
		DRAWN BY	ELG
GENERAL LAYOUT			
 Five-G Consulting Reno, TX		DRAWING NO. F10071384 3 OF 5	

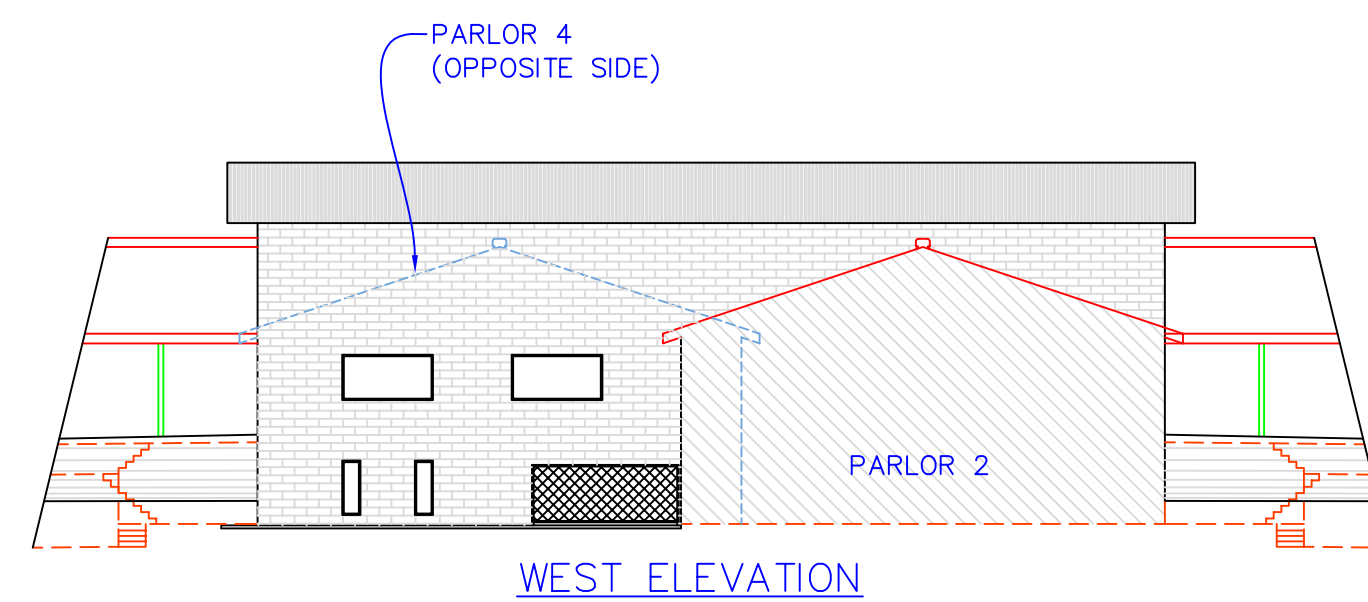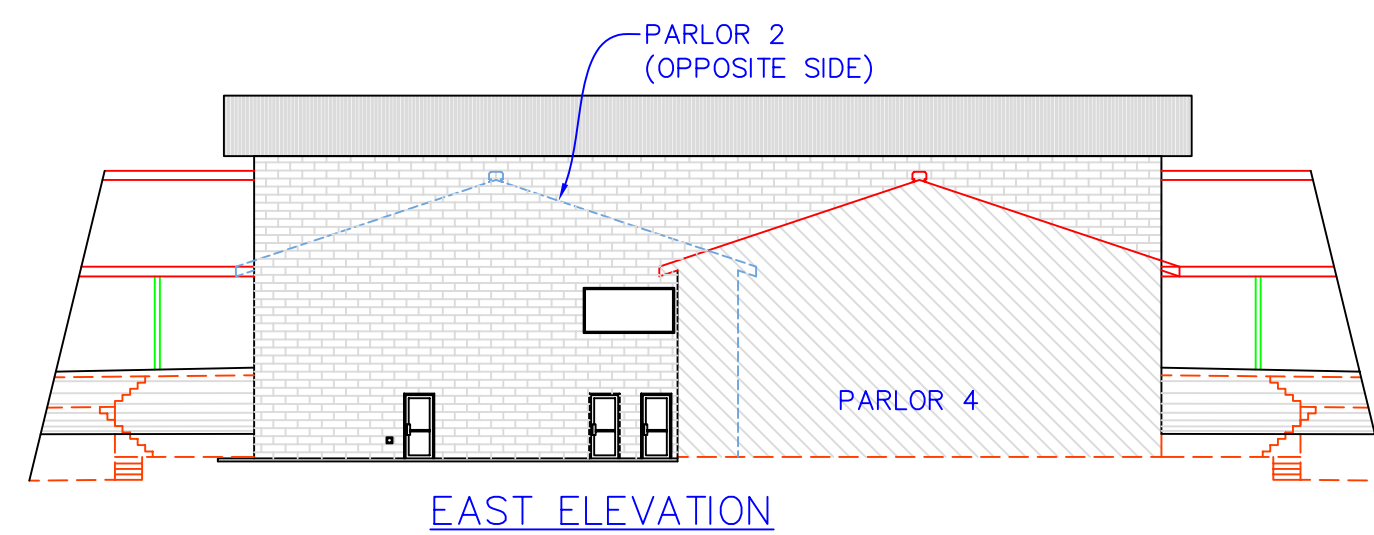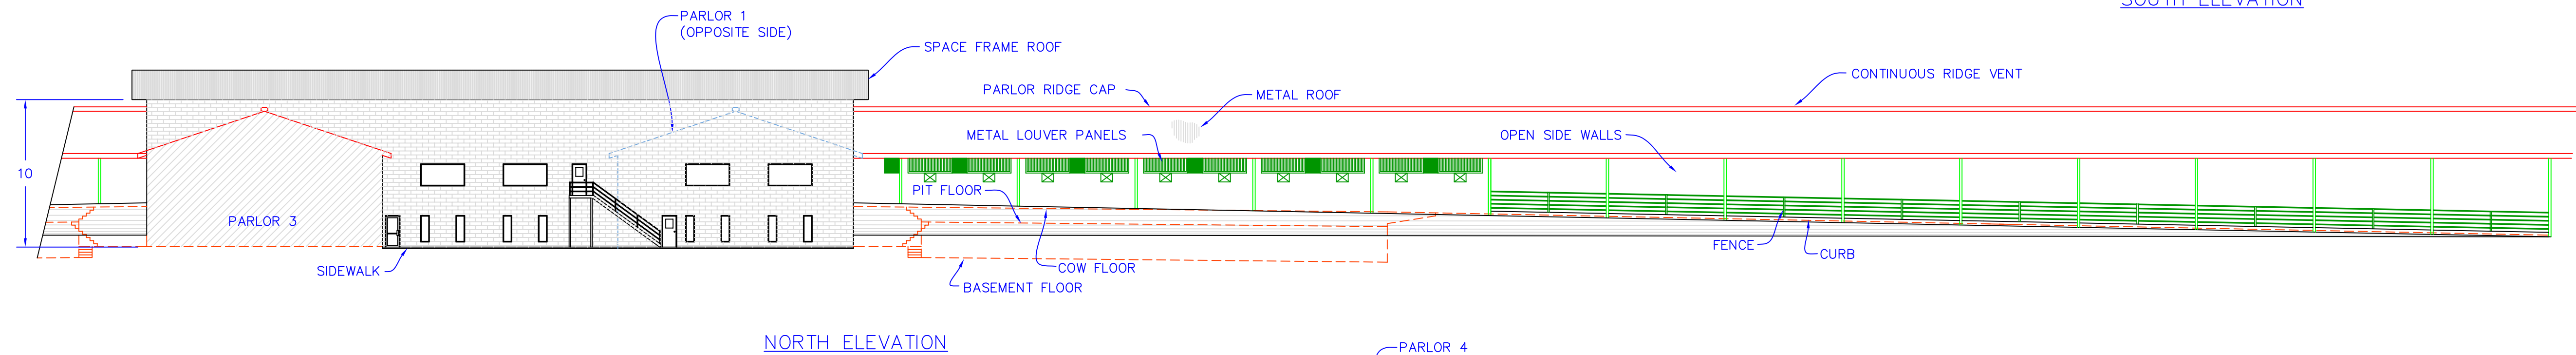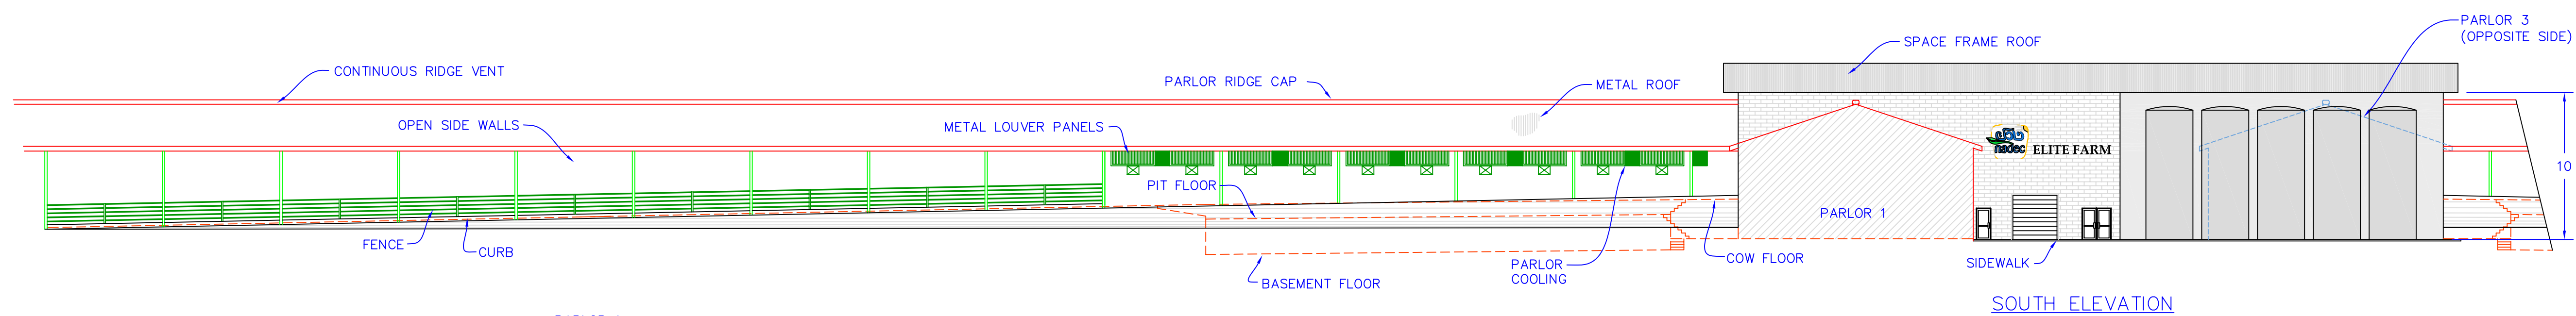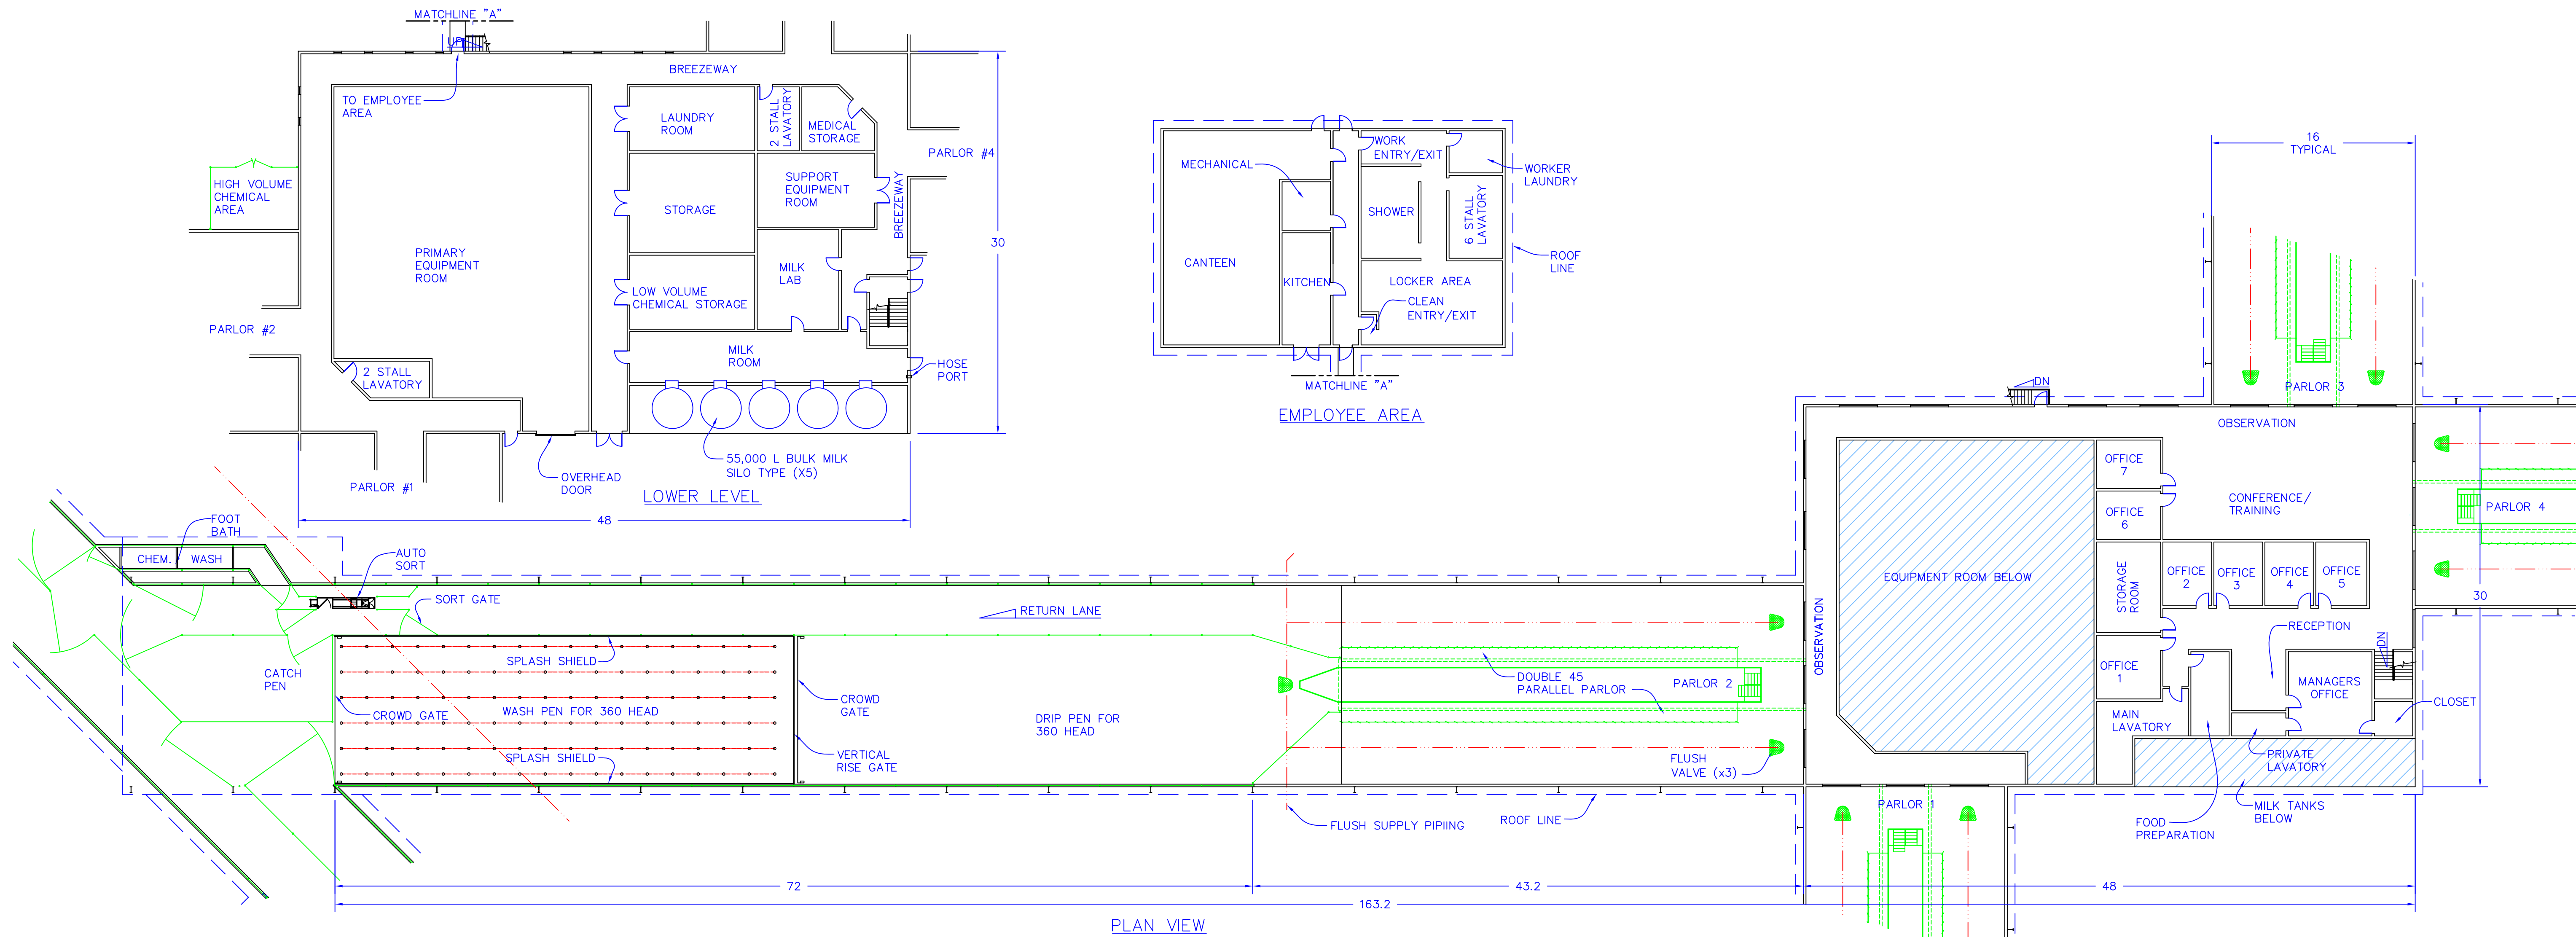

REVISION #1		24-JAN-07	
NADEC ELITE FARM			
HARADH, SAUDI ARABIA			
SCALE 1:250	DATE 03-JAN-07	DRAWN BY ELG	
REVENUE PARLOR BARN			
 Five-G Consulting Reno, TX		DRAWING NO. F23070152	
		4 OF 5	

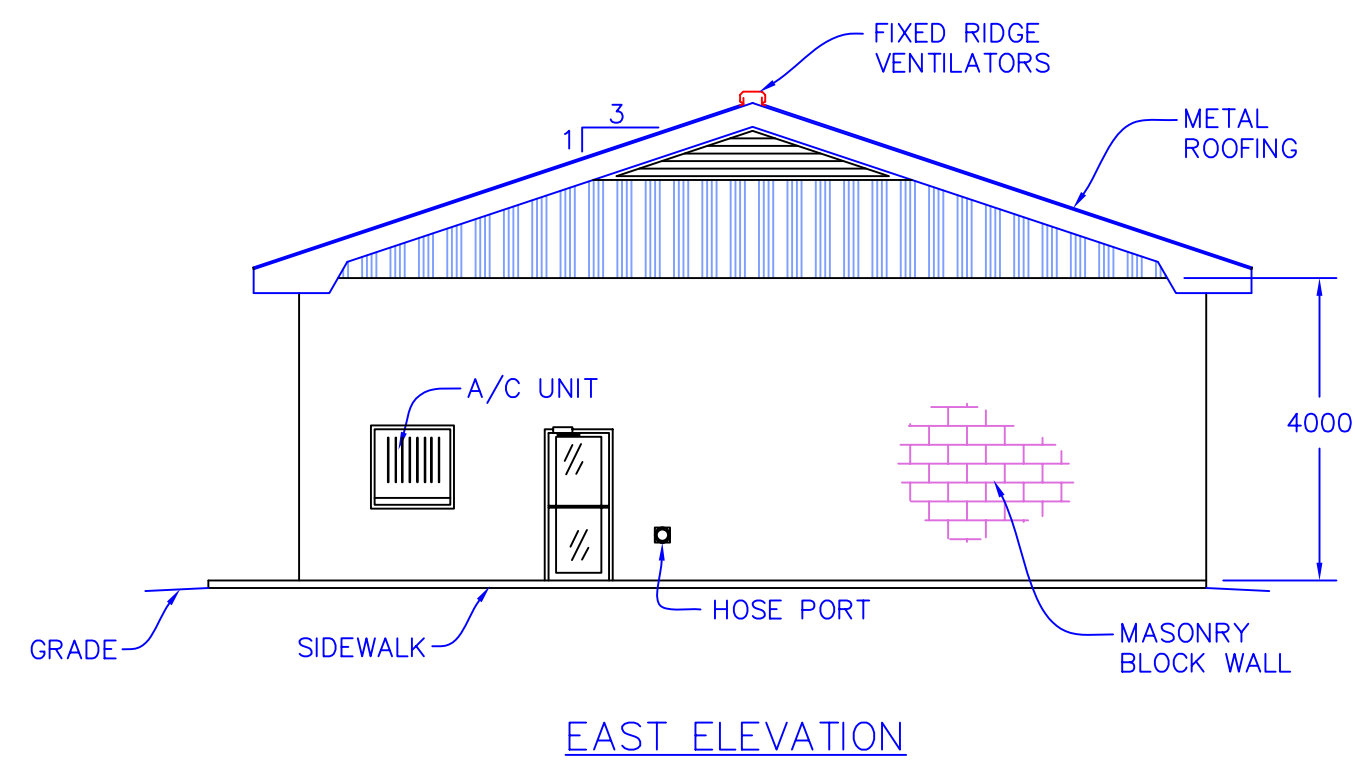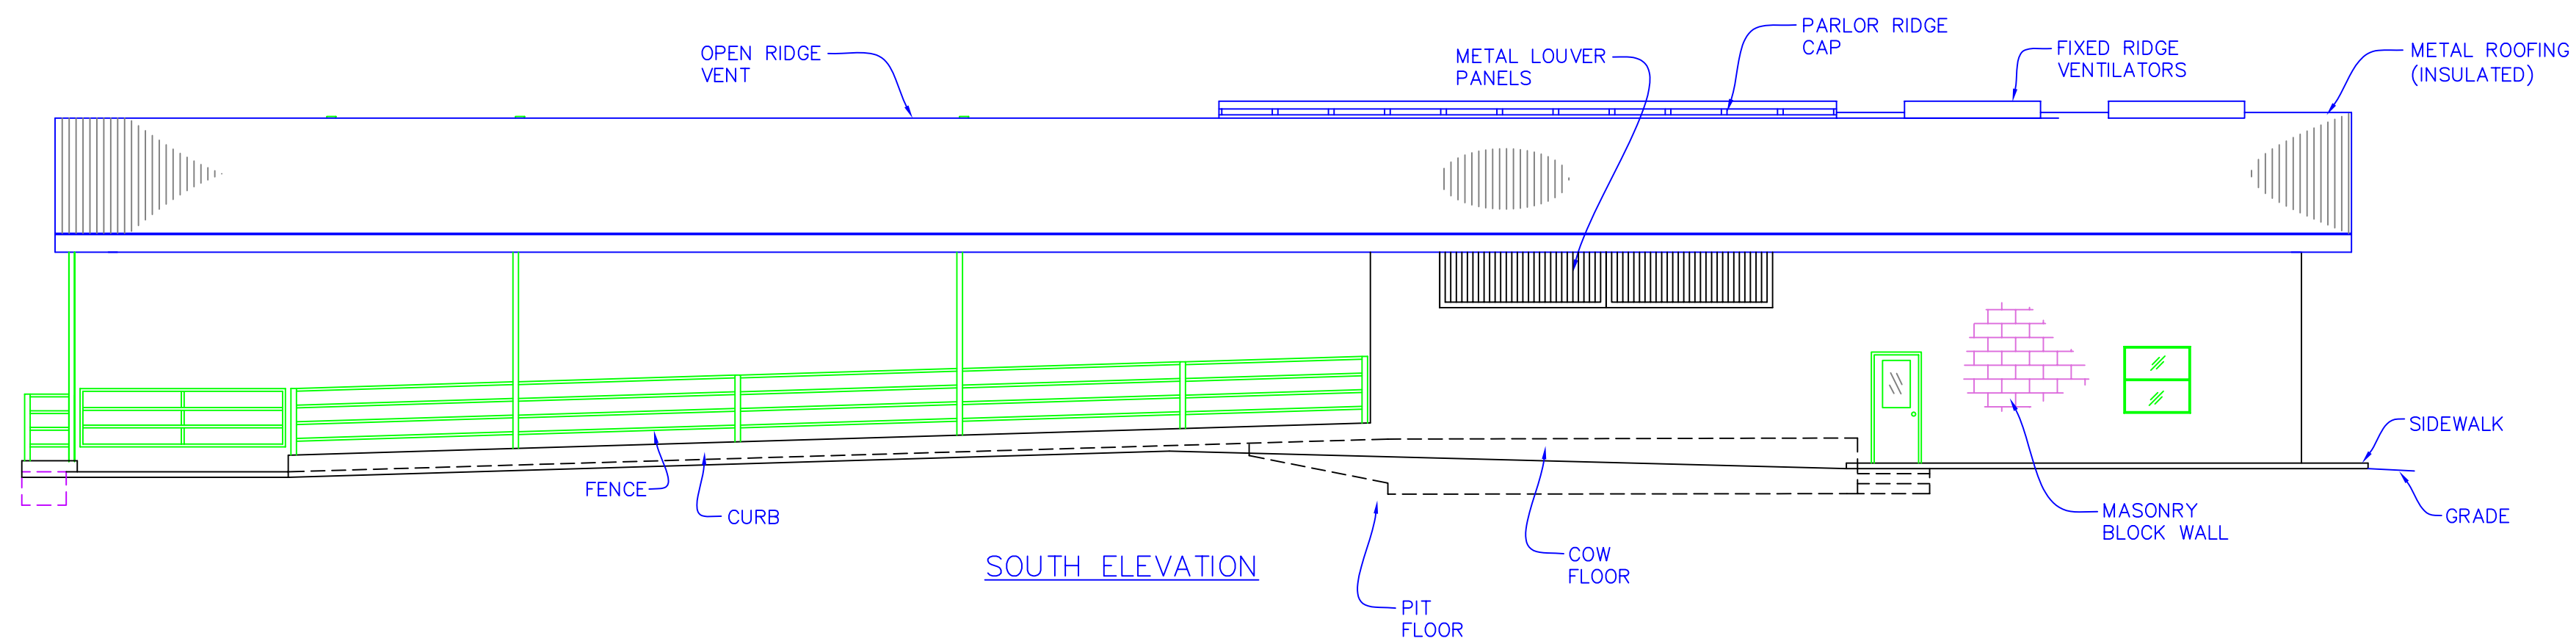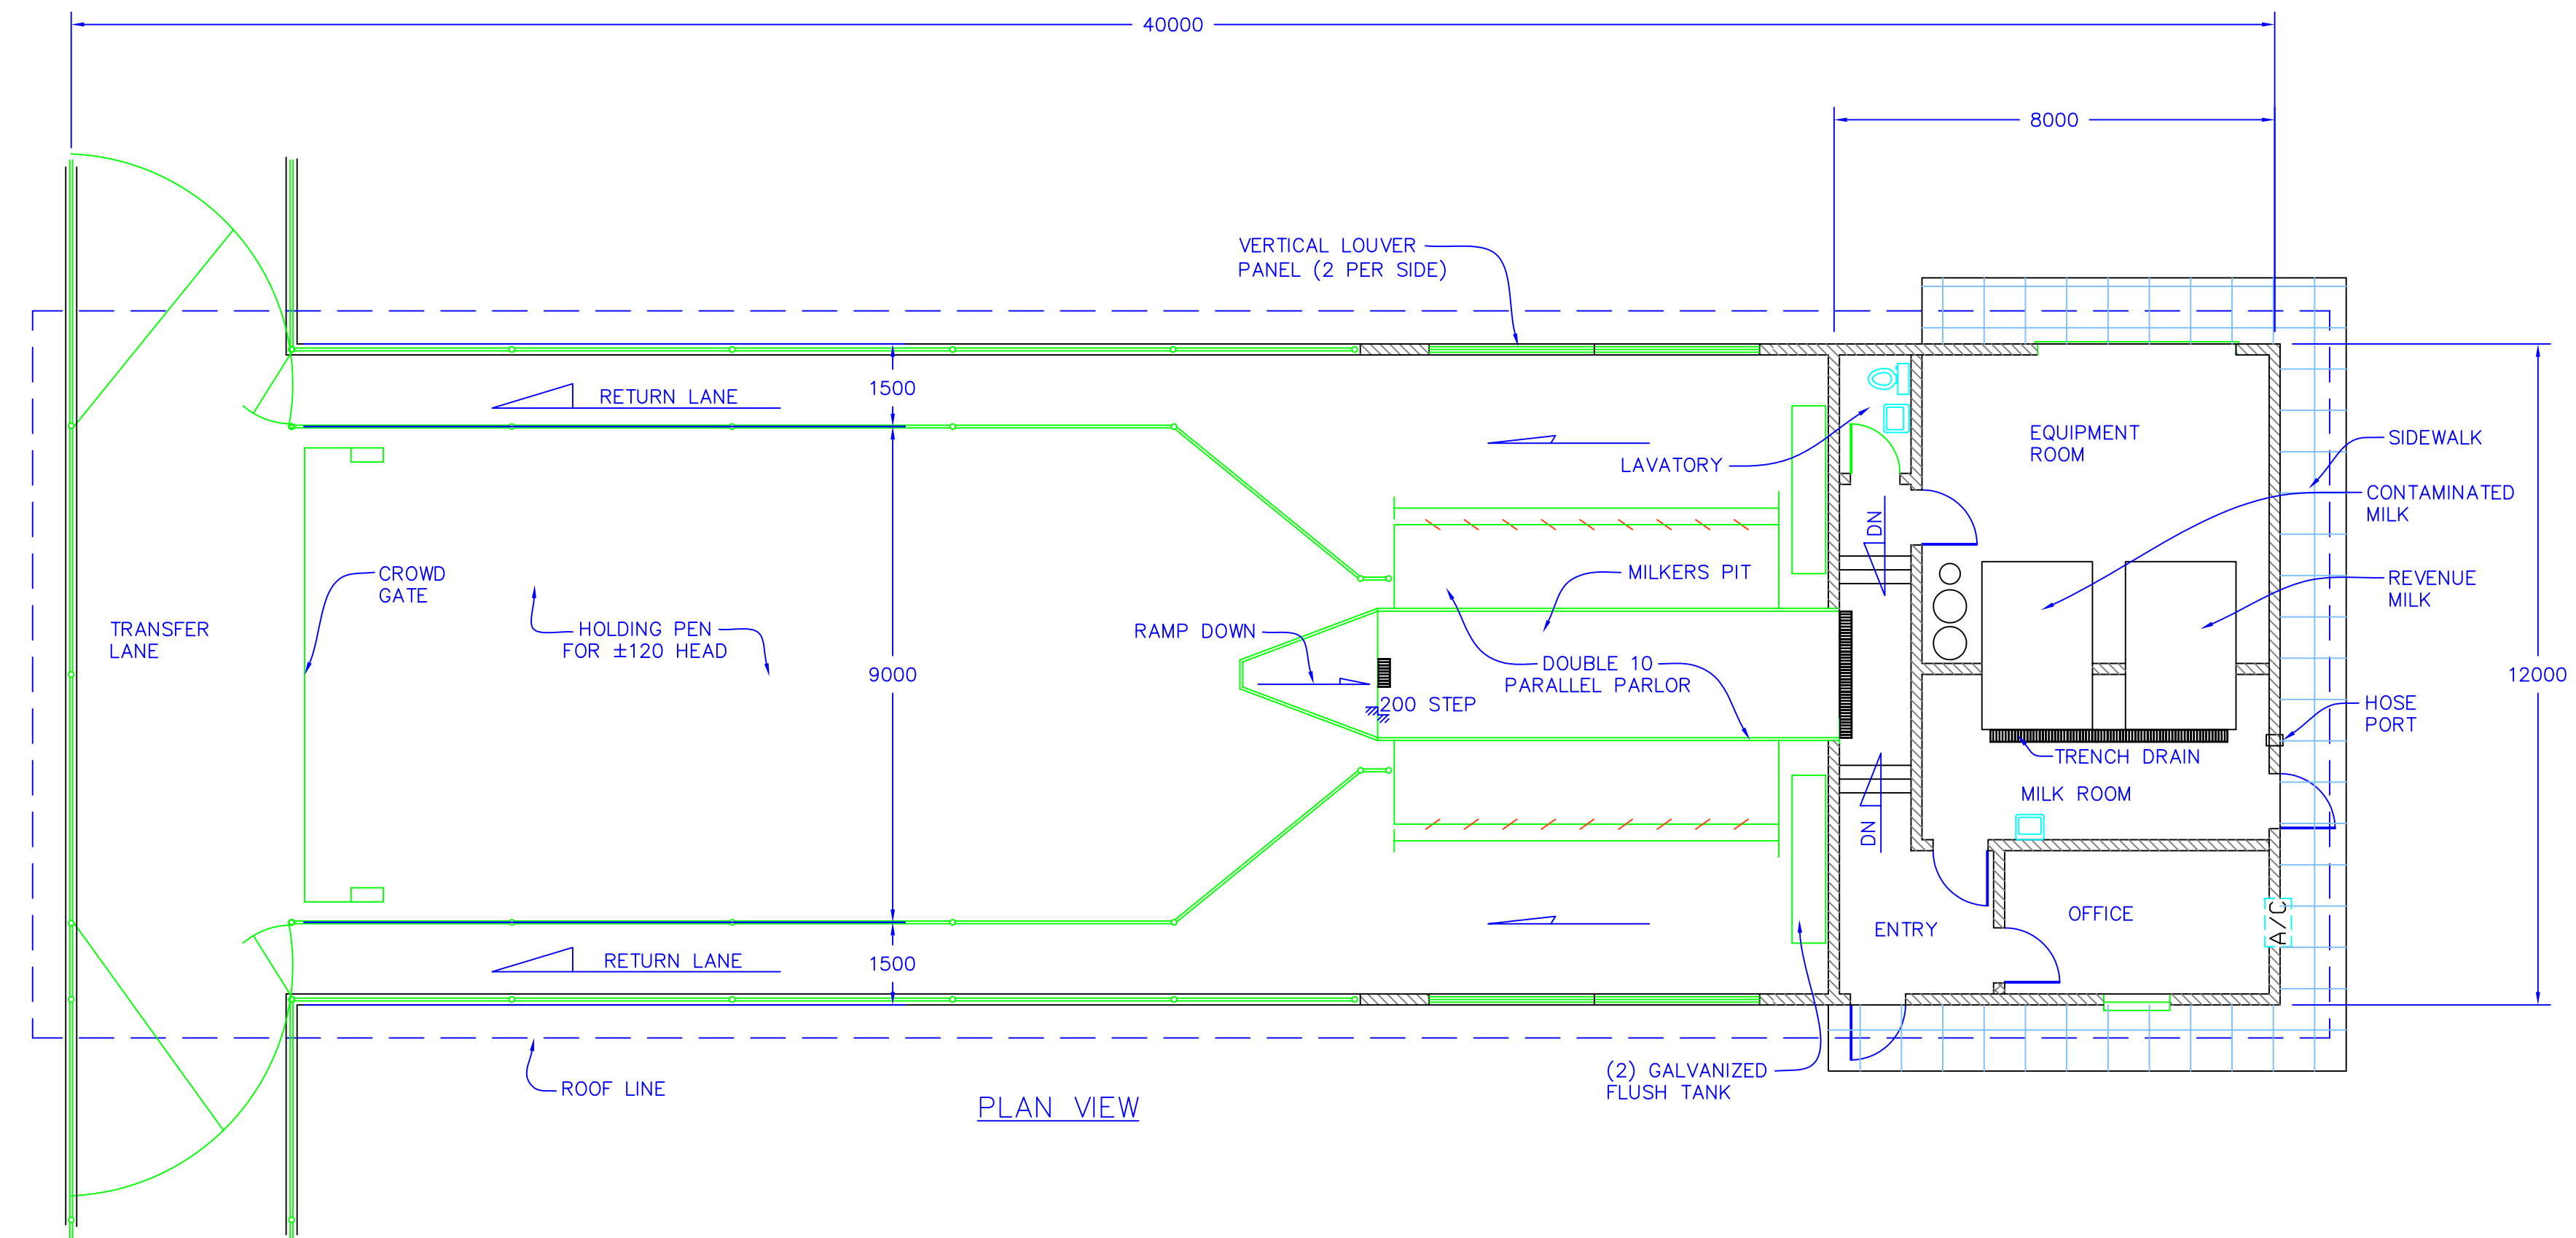

REVISION #1	24-JAN-07
NADEC ELITE FARM	
HARADH, SAUDI ARABIA	
SCALE 1:100	DATE 03-JAN-07
DRAWN BY ELG	
TREATMENT/FRESHENING PARLOR BARNS	
 Five-G Consulting Reno, TX	
DRAWING NO. F32070045	5 OF 5